

ST. JOHN THE BAPTIST PARISH

WASTEWATER MANHOLE REHABILITATION (WESTBANK EDGARD AND LUCY AREAS)

PROJECT NO. 10929-4


JUNE 2018

PARISH PRESIDENT:
NATALIE ROBOTOM

PARISH COUNCIL:
LARRY SORAPURU JR. DIVISION A
JACLYN HOTARD DIVISION B
KURT BECNEL DISTRICT 1
JULIA REMONDET DISTRICT 2
LENNIX MADERE, JR. DISTRICT 3
MARVIN PERRILLOUX DISTRICT 4
MICHAEL WRIGHT DISTRICT 5
LARRY SNYDER DISTRICT 6
THOMAS MALIK DISTRICT 7

INDEX OF SHEETS

SHEET No.	DESCRIPTION
1	TITLE SHEET
2-3	MANHOLE REHABILITATION INDEX MAP
4-10	MANHOLE REHABILITATION
11	MANHOLE REHABILITATION TABLE
12	MANHOLE REHABILITATION DETAILS

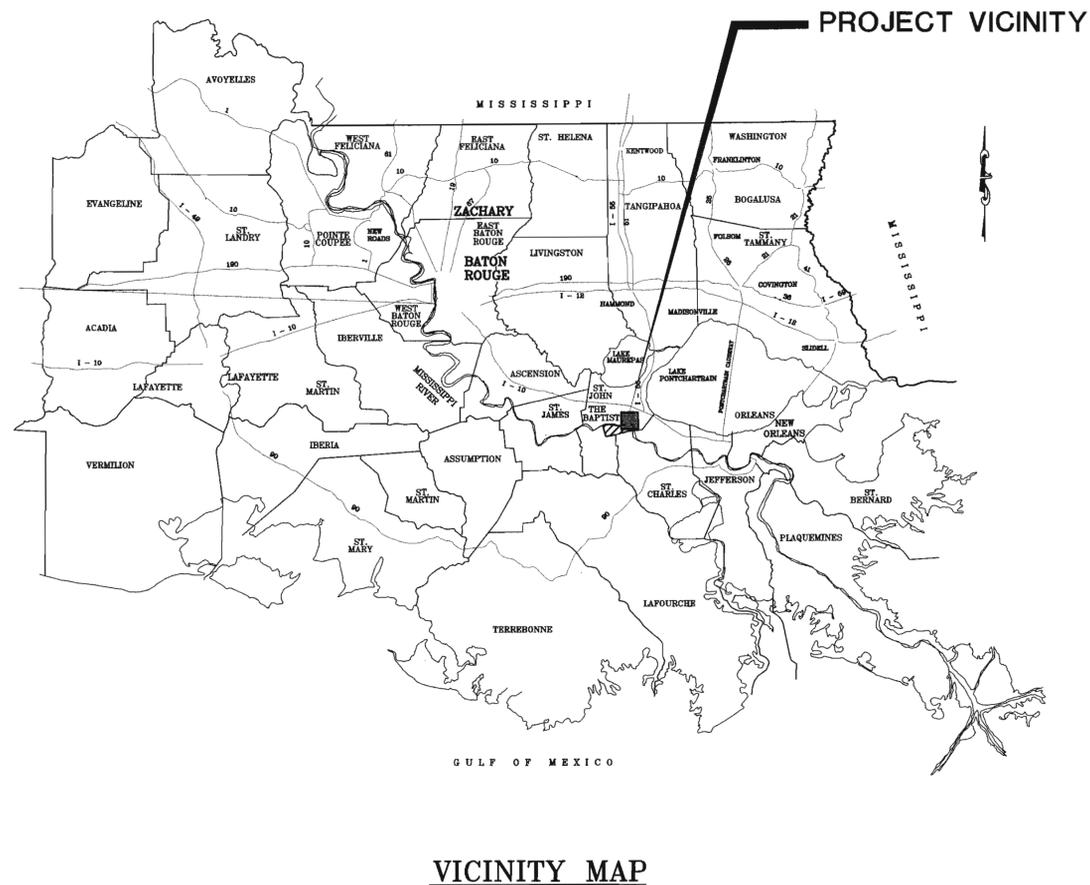

PEC PROFESSIONAL ENGINEERING
CONSULTANTS CORPORATION
7600 Innovation Park Dr. | Baton Rouge, LA 70820 | 225.769.2810



Gerald W. Babin, Jr. 6-19-18
GERALD W. BABIN, JR., P.E.
La. Reg. No. 28785



G:\10929\10929-4\10929-4_02.mxd, 10/16/2018 10:23am by gerald

DATE	REVISIONS	BY	DATE	REVISIONS	BY

ST. JOHN THE BAPTIST PARISH

OWNER

WASTEWATER MANHOLE REHABILITATION
(WESTBANK EDGARD AND LUCY AREAS)
MANHOLE REHABILITATION INDEX MAP
TITLE

DESIGNED: GWB	SCALE: 1" = 500'
DRAWN: HDB	DATE: JUNE 2018
CHECKED: DAC	
APPROVED: TAA	



PROJECT NO.
10929-4
SHEET NO.
2



SEE SHEET 3



SEE SHEET 2



c:\10929\10929-4\10929-4.dwg [view: 3] Jun 18, 2018 - 10:23am by gerald

DATE	REVISIONS	BY	DATE	REVISIONS	BY

ST. JOHN THE BAPTIST PARISH

OWNER

WASTEWATER MANHOLE REHABILITATION
(WESTBANK EDGARD AND LUCY AREAS)
MANHOLE REHABILITATION INDEX MAP

TITLE

DESIGNED: GWB	SCALE: 1" = 500'
DRAWN: HDB	DATE: JUNE 2018
CHECKED: DAC	
APPROVED: TAA	


PEC PROFESSIONAL ENGINEERING
CONSULTANTS CORPORATION
7600 Innovation Park Dr. | Baton Rouge, LA 70820 | 225.769.2810



PROJECT NO. 10929-4
SHEET NO. 3

LEGEND:

- WB-L-XX EXISTING MANHOLE (NOT THIS CONTRACT)
- ⊙ WB-L-XX MANHOLE TO BE REHABILITATED

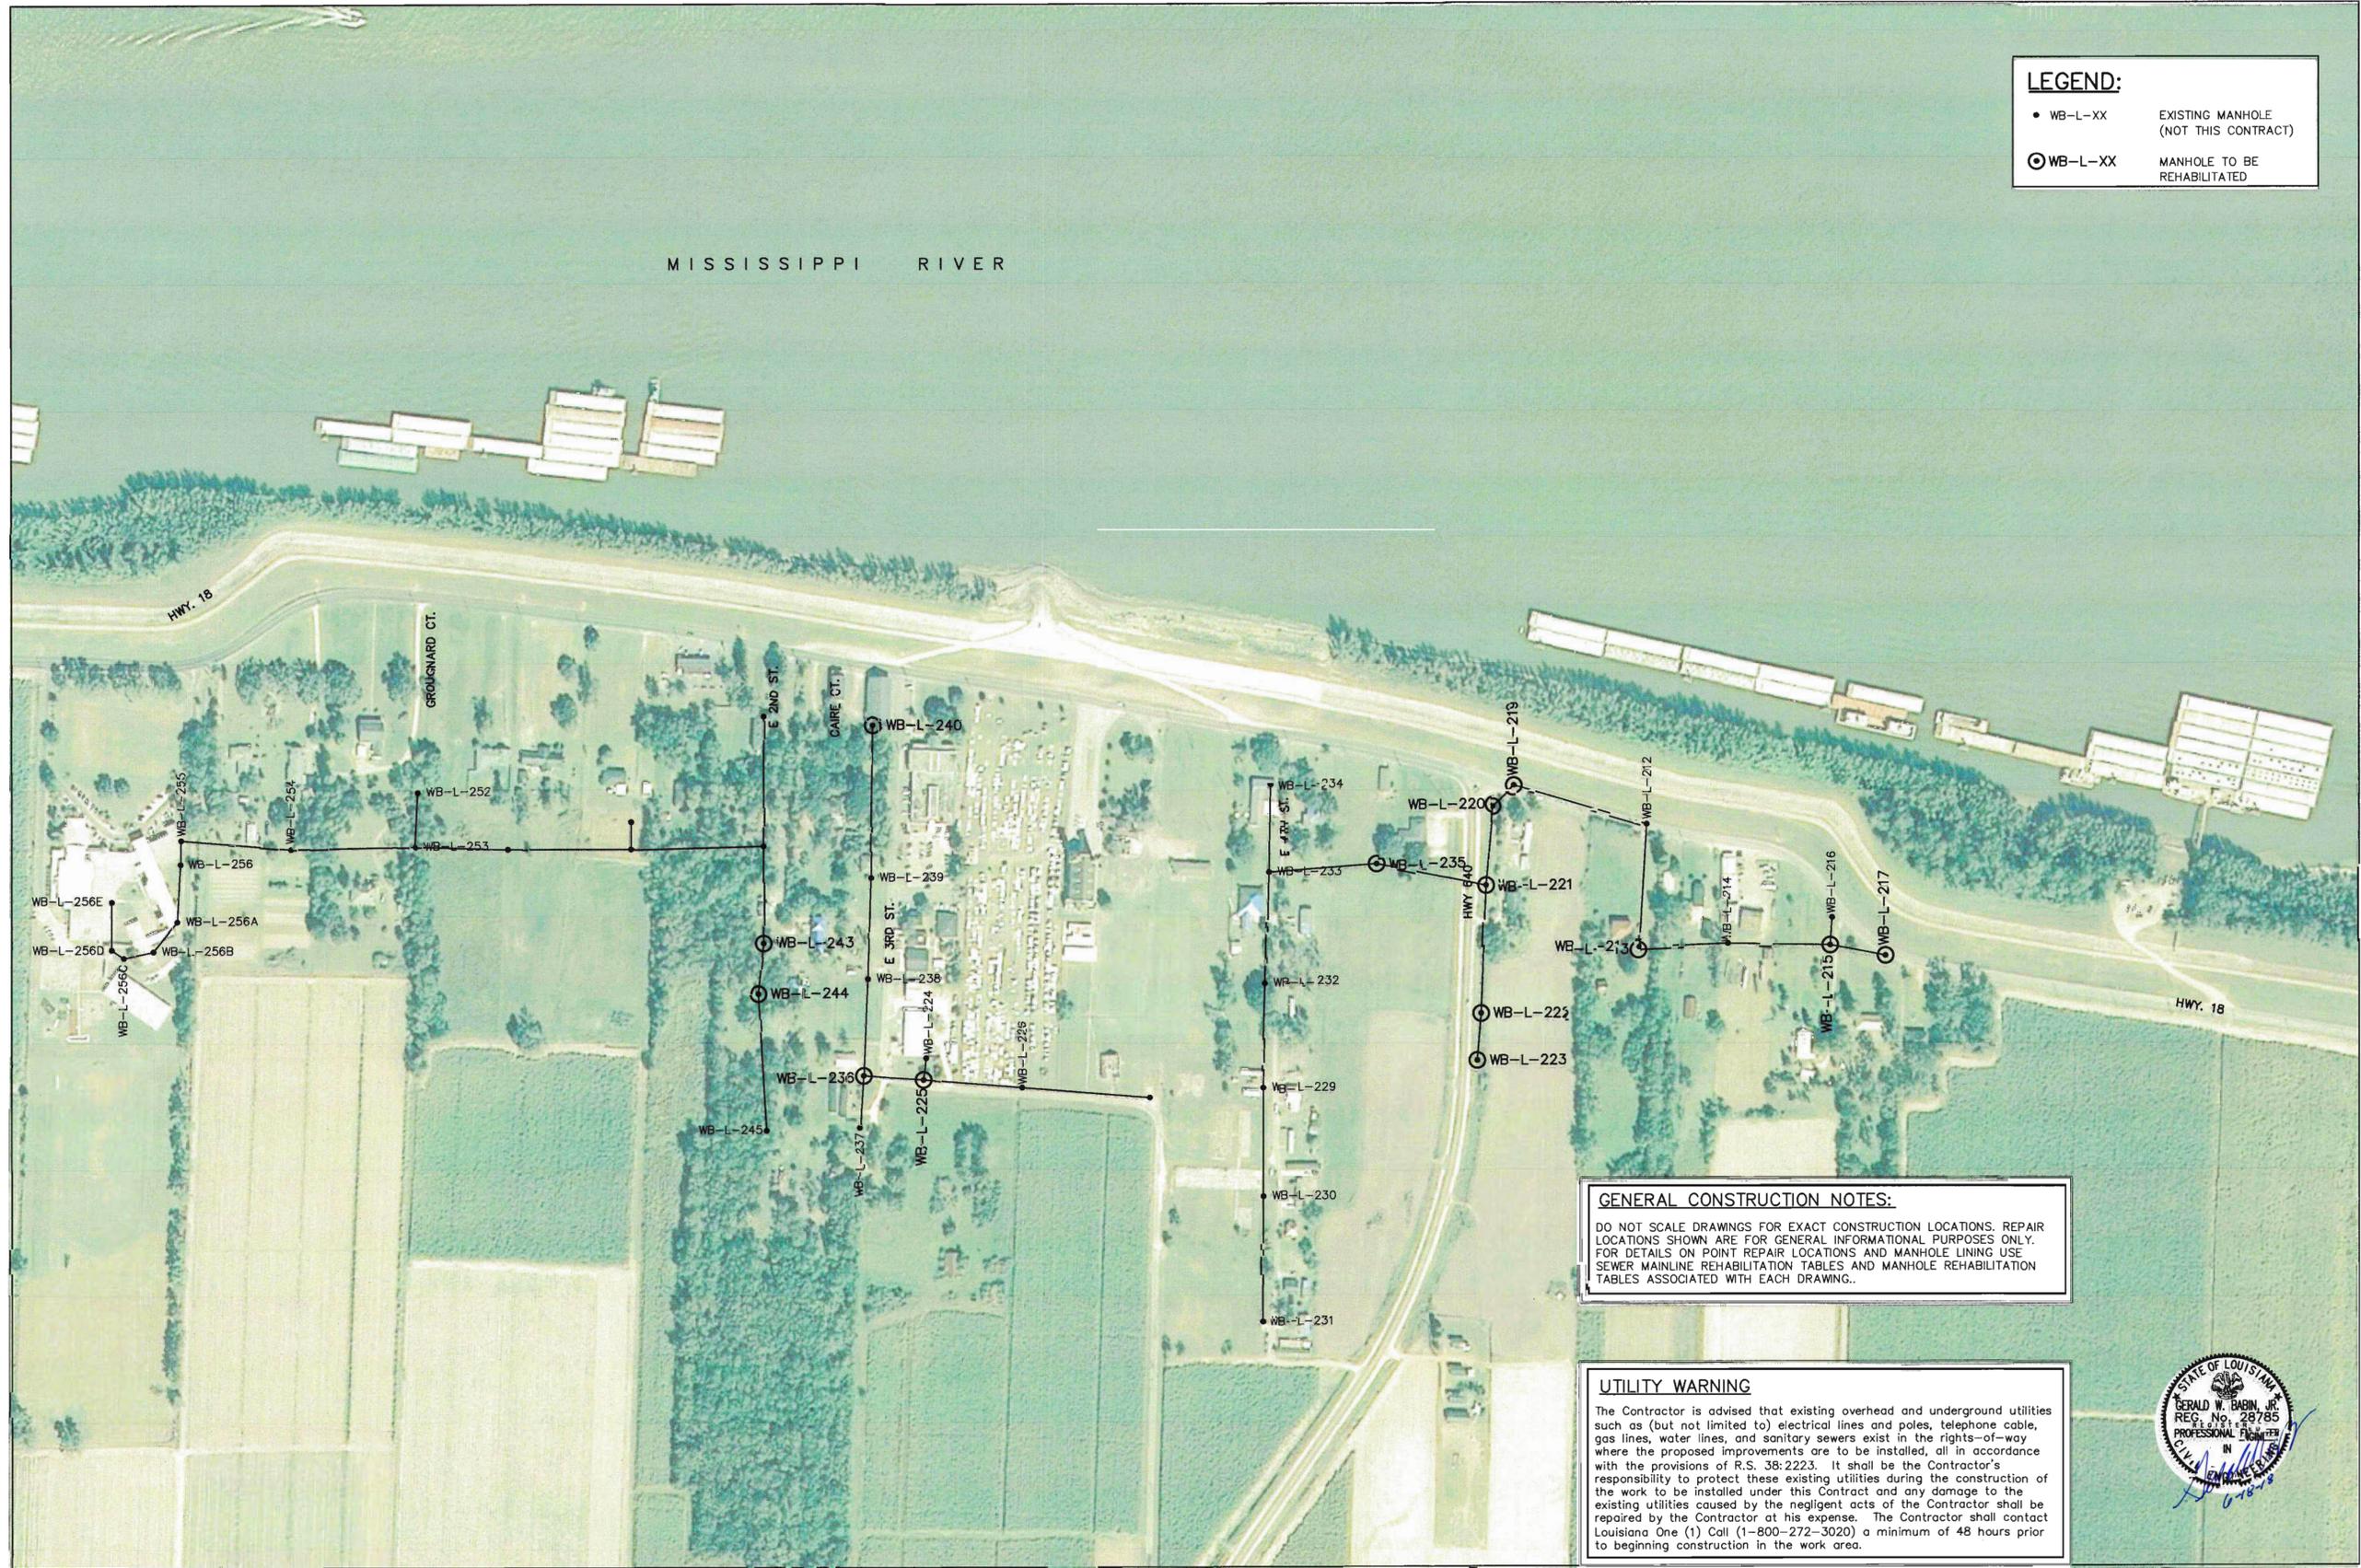

GENERAL CONSTRUCTION NOTES:

DO NOT SCALE DRAWINGS FOR EXACT CONSTRUCTION LOCATIONS. REPAIR LOCATIONS SHOWN ARE FOR GENERAL INFORMATIONAL PURPOSES ONLY. FOR DETAILS ON POINT REPAIR LOCATIONS AND MANHOLE LINING USE SEWER MAINLINE REHABILITATION TABLES AND MANHOLE REHABILITATION TABLES ASSOCIATED WITH EACH DRAWING.

UTILITY WARNING

The Contractor is advised that existing overhead and underground utilities such as (but not limited to) electrical lines and poles, telephone cable, gas lines, water lines, and sanitary sewers exist in the rights-of-way where the proposed improvements are to be installed, all in accordance with the provisions of R.S. 38:2223. It shall be the Contractor's responsibility to protect these existing utilities during the construction of the work to be installed under this Contract and any damage to the existing utilities caused by the negligent acts of the Contractor shall be repaired by the Contractor at his expense. The Contractor shall contact Louisiana One (1) Call (1-800-272-3020) a minimum of 48 hours prior to beginning construction in the work area.



SEE SHEET 5

G:\10929\10929-4\10929-4_04-10 Plan.dwg [Sheet 4] Jun 18, 2018 - 10:18am by gerald

DATE		REVISIONS		BY		DATE		REVISIONS		BY		OWNER		TITLE		DESIGNED: GWB		SCALE: 1" = 200'				PROJECT NO. 10929-4			
DATE		REVISIONS		BY		DATE		REVISIONS		BY		OWNER		TITLE		DRAWN: HDB		DATE: JUNE 2018				SHEET NO. 4			
DATE		REVISIONS		BY		DATE		REVISIONS		BY		OWNER		TITLE		CHECKED: DAC		DATE: JUNE 2018				7600 Innovation Park Dr. Baton Rouge, LA 70820 225.769.2810		SHEET NO. 4	
DATE		REVISIONS		BY		DATE		REVISIONS		BY		OWNER		TITLE		APPROVED: TAA		DATE: JUNE 2018				7600 Innovation Park Dr. Baton Rouge, LA 70820 225.769.2810		SHEET NO. 4	

LA HIGHWAY 44

LEGEND:

- WB-L-XX EXISTING MANHOLE (NOT THIS CONTRACT)
- ⊙ WB-L-XX MANHOLE TO BE REHABILITATED

GENERAL CONSTRUCTION NOTES:

DO NOT SCALE DRAWINGS FOR EXACT CONSTRUCTION LOCATIONS. REPAIR LOCATIONS SHOWN ARE FOR GENERAL INFORMATIONAL PURPOSES ONLY. FOR DETAILS ON POINT REPAIR LOCATIONS AND MANHOLE LINING USE SEWER MAINLINE REHABILITATION TABLES AND MANHOLE REHABILITATION TABLES ASSOCIATED WITH EACH DRAWING.


UTILITY WARNING

The Contractor is advised that existing overhead and underground utilities such as (but not limited to) electrical lines and poles, telephone cable, gas lines, water lines, and sanitary sewers exist in the rights-of-way where the proposed improvements are to be installed, all in accordance with the provisions of R.S. 38:2223. It shall be the Contractor's responsibility to protect these existing utilities during the construction of the work to be installed under this Contract and any damage to the existing utilities caused by the negligent acts of the Contractor shall be repaired by the Contractor at his expense. The Contractor shall contact Louisiana One (1) Call (1-800-272-3020) a minimum of 48 hours prior to beginning construction in the work area.


MISSISSIPPI RIVER

SEE SHEET 4

SEE SHEET 6

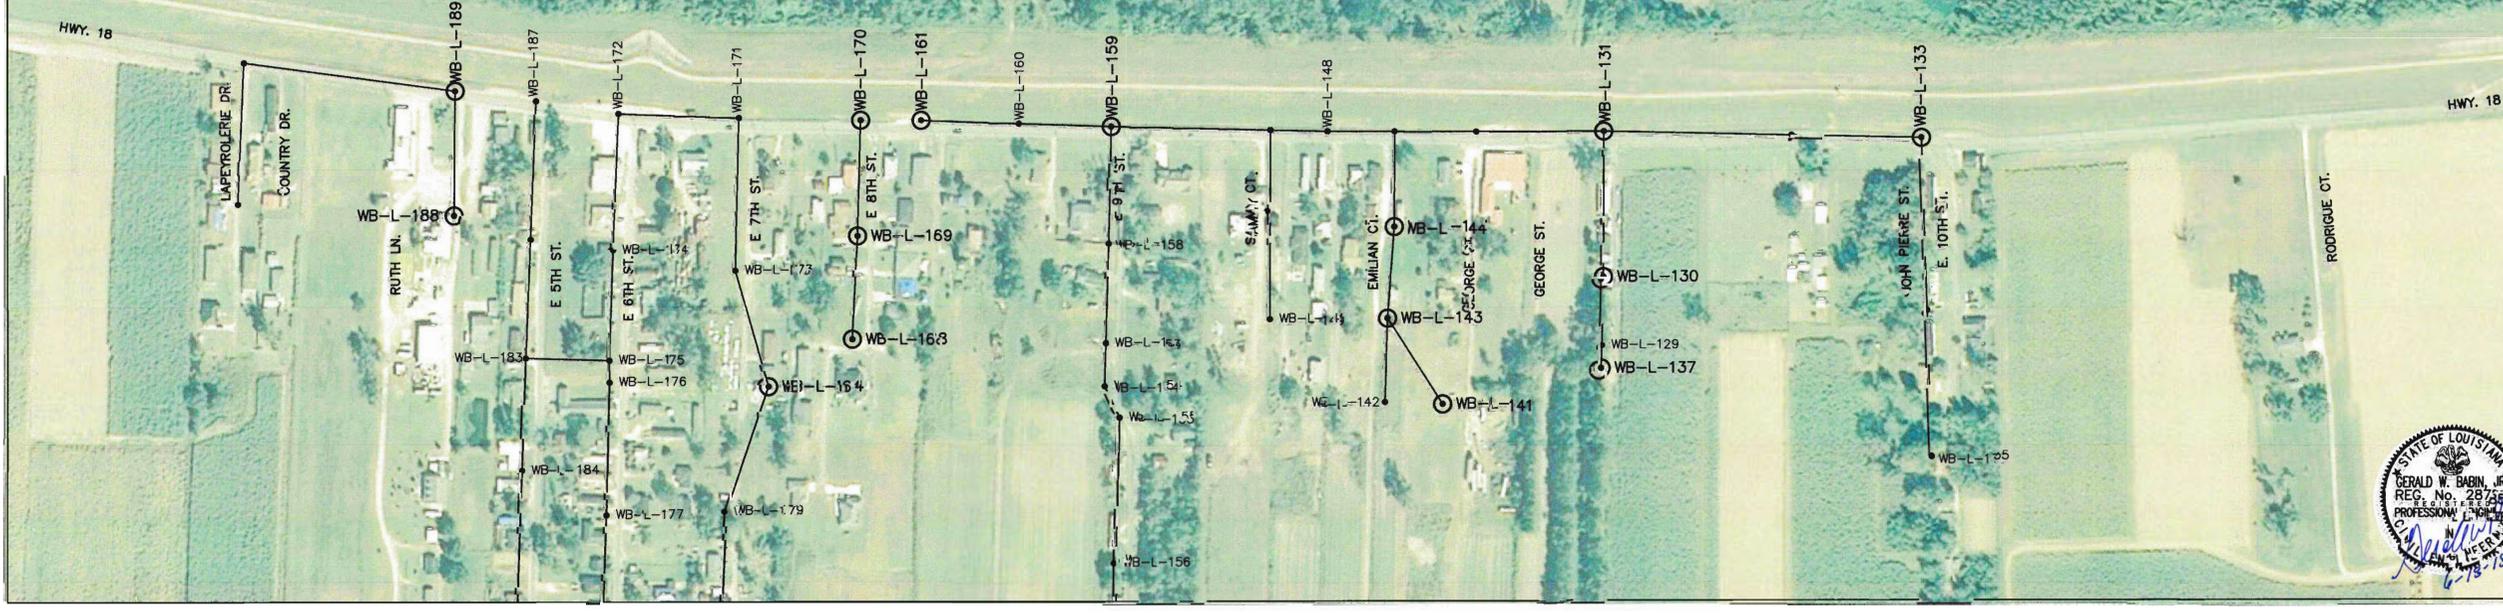

SEE SHEET 8

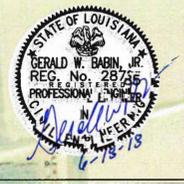

g:\10929\10929-4\10929-4_04-10_Plan.dwg (Sheet 5) Jun 18, 2018 - 10:18am by gerald

DATE	REVISIONS	BY	DATE	REVISIONS	BY

ST. JOHN THE BAPTIST PARISH

OWNER

WASTEWATER MANHOLE REHABILITATION (WESTBANK EDGARD AND LUCY AREAS)

TITLE

DESIGNED: GWB	SCALE: 1" = 200'
DRAWN: HDB	DATE: JUNE 2018
CHECKED: DAC	
APPROVED: TAA	

PEC PROFESSIONAL ENGINEERING CONSULTANTS CORPORATION
 7600 Innovation Park Dr. | Baton Rouge, LA 70820 | 225.344.3414

PROJECT NO.	10929-4
SHEET NO.	5

GENERAL CONSTRUCTION NOTES:
 DO NOT SCALE DRAWINGS FOR EXACT CONSTRUCTION LOCATIONS. REPAIR LOCATIONS SHOWN ARE FOR GENERAL INFORMATIONAL PURPOSES ONLY. FOR DETAILS ON POINT REPAIR LOCATIONS AND MANHOLE LINING USE SEWER MAINLINE REHABILITATION TABLES AND MANHOLE REHABILITATION TABLES ASSOCIATED WITH EACH DRAWING..

UTILITY WARNING
 The Contractor is advised that existing overhead and underground utilities such as (but not limited to) electrical lines and poles, telephone cable, gas lines, water lines, and sanitary sewers exist in the rights-of-way where the proposed improvements are to be installed, all in accordance with the provisions of R.S. 38:2223. It shall be the Contractor's responsibility to protect these existing utilities during the construction of the work to be installed under this Contract and any damage to the existing utilities caused by the negligent acts of the Contractor shall be repaired by the Contractor at his expense. The Contractor shall contact Louisiana One (1) Call (1-800-272-3020) a minimum of 48 hours prior to beginning construction in the work area.

LEGEND:
 ● WB-L-XX EXISTING MANHOLE (NOT THIS CONTRACT)
 ⊙ WB-L-XX MANHOLE TO BE REHABILITATED

MISSISSIPPI RIVER

SEE SHEET 5

SEE SHEET 7

SEE SHEET 9



c:\10929\10929-4\10929-4_04-10 Plot.dwg [Sheet 6] Jun 19, 2018 - 9:22am by gwend

DATE	REVISIONS	BY	DATE	REVISIONS	BY

ST. JOHN THE BAPTIST PARISH

OWNER

WASTEWATER MANHOLE REHABILITATION
 (WESTBANK EDGARD AND LUCY AREAS)

TITLE

DESIGNED: GWB	SCALE: 1" = 200'
DRAWN: HDB	DATE: JUNE 2018
CHECKED: DAC	APPROVED: TAA

PEC PROFESSIONAL ENGINEERING CONSULTANTS CORPORATION
 7600 Innovation Park Dr. | Baton Rouge, LA 70820 | 225.769.2810

PROJECT NO. 10929-4
 SHEET NO. 6

MISSISSIPPI RIVER

LEGEND:

- WB-L-XX EXISTING MANHOLE (NOT THIS CONTRACT)
- ⊙ WB-L-XX MANHOLE TO BE REHABILITATED

SEE SHEET 6



GENERAL CONSTRUCTION NOTES:
 DO NOT SCALE DRAWINGS FOR EXACT CONSTRUCTION LOCATIONS. REPAIR LOCATIONS SHOWN ARE FOR GENERAL INFORMATIONAL PURPOSES ONLY. FOR DETAILS ON POINT REPAIR LOCATIONS AND MANHOLE LINING USE SEWER MAINLINE REHABILITATION TABLES AND MANHOLE REHABILITATION TABLES ASSOCIATED WITH EACH DRAWING.

UTILITY WARNING
 The Contractor is advised that existing overhead and underground utilities such as (but not limited to) electrical lines and poles, telephone cable, gas lines, water lines, and sanitary sewers exist in the rights-of-way where the proposed improvements are to be installed, all in accordance with the provisions of R.S. 38:2223. It shall be the Contractor's responsibility to protect these existing utilities during the construction of the work to be installed under this Contract and any damage to the existing utilities caused by the negligent acts of the Contractor shall be repaired by the Contractor at his expense. The Contractor shall contact Louisiana One (1) Call (1-800-272-3020) a minimum of 48 hours prior to beginning construction in the work area.



SEE SHEET 10

G:\10929\10929-4\10929-4.dwg - 10/18/2018 10:18:10 AM by gerald

DATE	REVISIONS	BY	DATE	REVISIONS	BY

ST. JOHN THE BAPTIST PARISH

OWNER

WASTEWATER MANHOLE REHABILITATION
 (WESTBANK EDGARD AND LUCY AREAS)

TITLE

DESIGNED: GWB	SCALE: 1" = 200'
DRAWN: HDB	DATE: JUNE 2018
CHECKED: DAC	
APPROVED: TAA	

PEC PROFESSIONAL ENGINEERING CONSULTANTS CORPORATION
 7600 Innovation Park Dr. | Baton Rouge, LA 70802 | 225.769.2810

PROJECT NO. 10929-4
 SHEET NO. 7



SEE SHEET 9

c:\10929\10929-4\10929-4.dwg [Sheet 8] Jun 18, 2018 10:16:00 AM by gerald

DATE	REVISIONS	BY	DATE	REVISIONS	BY

ST. JOHN THE BAPTIST PARISH

OWNER

WASTEWATER MANHOLE REHABILITATION
 (WESTBANK EDGARD AND LUCY AREAS)

TITLE

DESIGNED: GWB	SCALE: 1" = 200'
DRAWN: HDB	DATE: JUNE 2018
CHECKED: DAC	
APPROVED: TAA	

PEC PROFESSIONAL ENGINEERING
 CONSULTANTS CORPORATION
 7600 Innovation Park Dr. | Baton Rouge, LA 70820 | 225.769.2810

PROJECT NO. 10929-4
 SHEET NO. 8

SEE SHEET 6



LEGEND:

- WB-L-XX EXISTING MANHOLE (NOT THIS CONTRACT)
- ⊙ WB-L-XX MANHOLE TO BE REHABILITATED

GENERAL CONSTRUCTION NOTES:

DO NOT SCALE DRAWINGS FOR EXACT CONSTRUCTION LOCATIONS. REPAIR LOCATIONS SHOWN ARE FOR GENERAL INFORMATIONAL PURPOSES ONLY. FOR DETAILS ON POINT REPAIR LOCATIONS AND MANHOLE LINING USE SEWER MAINLINE REHABILITATION TABLES AND MANHOLE REHABILITATION TABLES ASSOCIATED WITH EACH DRAWING.

UTILITY WARNING

The Contractor is advised that existing overhead and underground utilities such as (but not limited to) electrical lines and poles, telephone cable, gas lines, water lines, and sanitary sewers exist in the rights-of-way where the proposed improvements are to be installed, all in accordance with the provisions of R.S. 38:2223. It shall be the Contractor's responsibility to protect these existing utilities during the construction of the work to be installed under this Contract and any damage to the existing utilities caused by the negligent acts of the Contractor shall be repaired by the Contractor at his expense. The Contractor shall contact Louisiana One (1) Call (1-800-272-3020) a minimum of 48 hours prior to beginning construction in the work area.



SEE SHEET 8

SEE SHEET 10

c:\10929\10929-4\10929-4.dwg [Sheet 9] Jun 18, 2018 10:16am by gerald

DATE	REVISIONS	BY	DATE	REVISIONS	BY


ST. JOHN THE BAPTIST PARISH
OWNER

**WASTEWATER MANHOLE REHABILITATION
(WESTBANK EDGARD AND LUCY AREAS)**
TITLE

DESIGNED: GWB	SCALE: 1" = 200'
DRAWN: HDB	DATE: JUNE 2018
CHECKED: DAC	
APPROVED: TAA	

PEC PROFESSIONAL ENGINEERING CONSULTANTS CORPORATION
7600 Innovation Park Dr. | Baton Rouge, LA 70820 | 225.769.2810

PROJECT NO. **10929-4**
SHEET NO. **9**

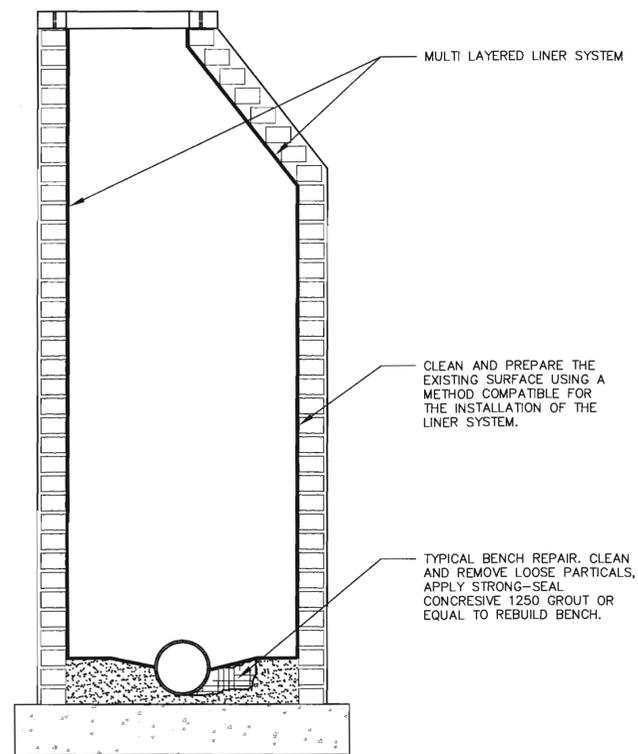

SECTION

TYPICAL EXISTING BRICK MANHOLE REHABILITATION



C:\10929\10929-4\10929-4_12.dwg [SHT 8] Jun 18, 2018 - 10:21am by gerald

DATE	REVISIONS	BY	DATE	REVISIONS	BY

ST. JOHN THE BAPTIST PARISH

OWNER

WASTEWATER MANHOLE REHABILITATION
(WESTBANK EDGARD AND LUCY AREAS)
MANHOLE REHABILITATION DETAILS

TITLE

DESIGNED: GWB	SCALE: NOT TO SCALE
DRAWN: HDB	DATE: JUNE 2018
CHECKED: DAC	
APPROVED: TAA	

PEC PROFESSIONAL ENGINEERING CONSULTANTS CORPORATION
7600 Innovation Park Dr. | Baton Rouge, LA 70820 | 225.769.2810

PROJECT NO. 10929-4
SHEET NO. 12