


SEWER PIPE REPLACEMENT FOR POINT REPAIR
N.T.S.


ATTENTION CONTRACTOR:
PAYMENT FOR PAVEMENT REMOVAL AND REPLACEMENT AROUND EACH SANITARY SEWER MANHOLE SHALL BE LIMITED TO A MAXIMUM OF 2'-0" ON EACH SIDE OF THE CENTERLINE OF THE MANHOLE. DAMAGE TO PAVEMENT CAUSED BY THE CONTRACTOR BEYOND THESE LIMITS SHALL BE REMOVED AND REPLACED AS DIRECTED BY THE ENGINEER AND TO THE SATISFACTION OF THE OWNER AT NO EXTRA PAY TO THE CONTRACTOR.

* MANHOLE ADJUSTMENT RINGS		
A (IN.)	C (IN.)	D (IN.)
23 1/2	22 1/4	23 1/2
23 3/4	22 1/2	23 3/4

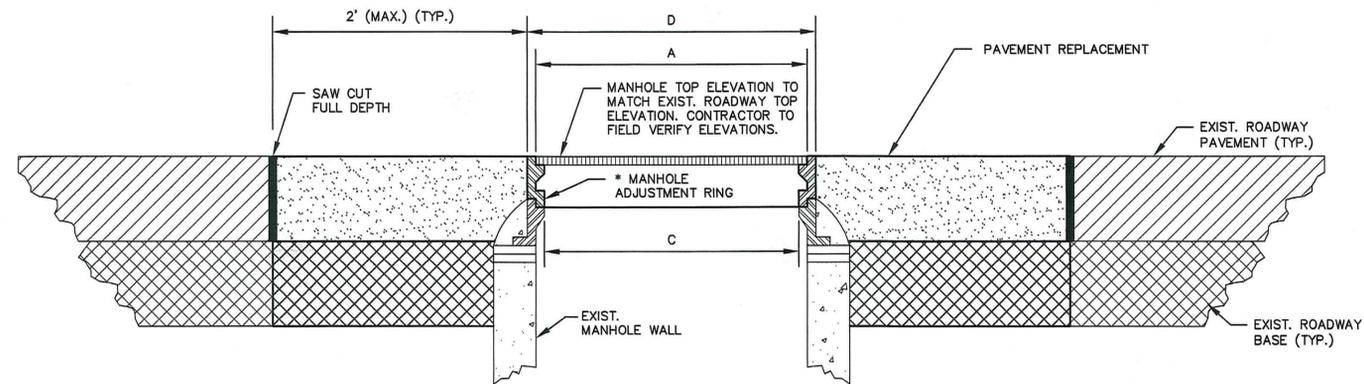


DETAIL OF MANHOLE ADJUSTMENT

NOTE:
ON THIS PROJECT THE ITEM FOR LOCATE AND RAISE MANHOLE SHALL CONSIST OF LOCATING AND RAISING MANHOLE COVERS THAT LIE BENEATH AN ASPHALT OVERLAY. THE CONTRACTOR SHALL SAW CUT AND REMOVE PAVEMENT AROUND COVER AND ADJUST MANHOLE TOP TO SURFACE LEVEL BY ADDING ADJUSTMENT RING. PAVEMENT REPLACEMENT SHALL BE AT A MINIMUM 2" ASPHALT AND SHALL BE INCLUDED IN THIS ITEM.

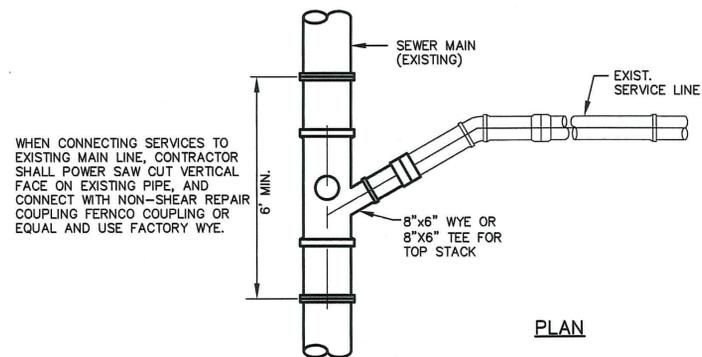


PLAN

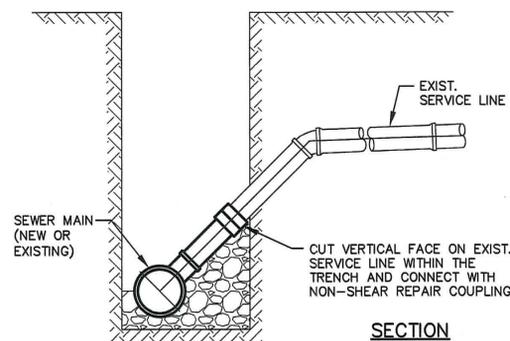

SECTION

SERVICE CONNECTION AT THE MAIN LINE
N.T.S.

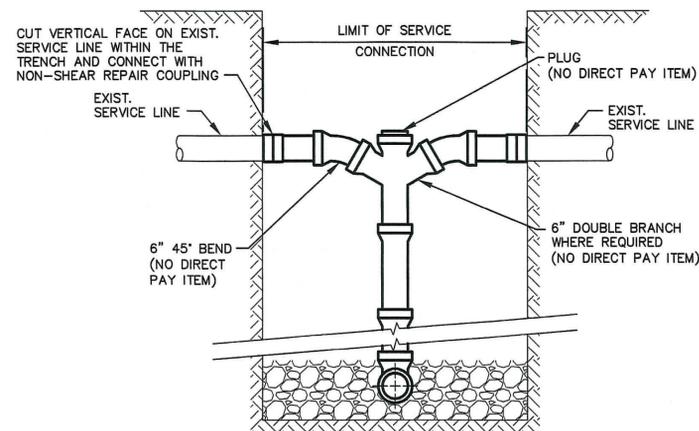

DEEP SERVICE CONNECTION (STACK) OR STANDPIPE
N.T.S.

GENERAL CONSTRUCTION NOTES:
DO NOT SCALE DRAWINGS FOR EXACT CONSTRUCTION LOCATIONS. REPAIR LOCATIONS SHOWN ARE FOR GENERAL INFORMATIONAL PURPOSES ONLY. FOR DETAILS ON POINT REPAIR LOCATIONS AND MANHOLE LINING USE SEWER MAINLINE REHABILITATION TABLES AND MANHOLE REHABILITATION TABLES ASSOCIATED WITH EACH DRAWING.

UTILITY WARNING
The Contractor is advised that existing overhead and underground utilities such as (but not limited to) electrical lines and poles, telephone cable, gas lines, water lines, and sanitary sewers exist in the rights-of-way where the proposed improvements are to be installed, all in accordance with the provisions of R.S. 38:2223. It shall be the Contractor's responsibility to protect these existing utilities during the construction of the work to be installed under this Contract and any damage to the existing utilities caused by the negligent acts of the Contractor shall be repaired by the Contractor at his expense. The Contractor shall contact Louisiana One (1) Call (1-800-272-3020) a minimum of 48 hours prior to beginning construction in the work area.

G:\10929\10929-2\used for bid\10929-2.dwg [Sheet 13] Jan 28, 2013 - 3:29pm by jee



DATE	REVISIONS	BY	DATE	REVISIONS	BY
01/13	ISSUED FOR BID	GWB			

ST. JOHN THE BAPTIST PARISH
OWNER

WASTEWATER LINE REHABILITATION MISCELLANEOUS DETAILS
TITLE

DESIGNED: GWB	SCALE: NOT TO SCALE
DRAWN: JAL	CHECKED: CMH
DATE: JANUARY 2013	APPROVED: GWB

PROFESSIONAL ENGINEERING CONSULTANTS CORPORATION
7600 GSRI Avenue • Baton Rouge, LA 70820 • Phone: 225.769.2810 • Fax: 225.769.2882

PROJECT NO. **10929-2**
SHEET NO. **13**