


ROAD CLOSURE
SCALE: NOT TO SCALE

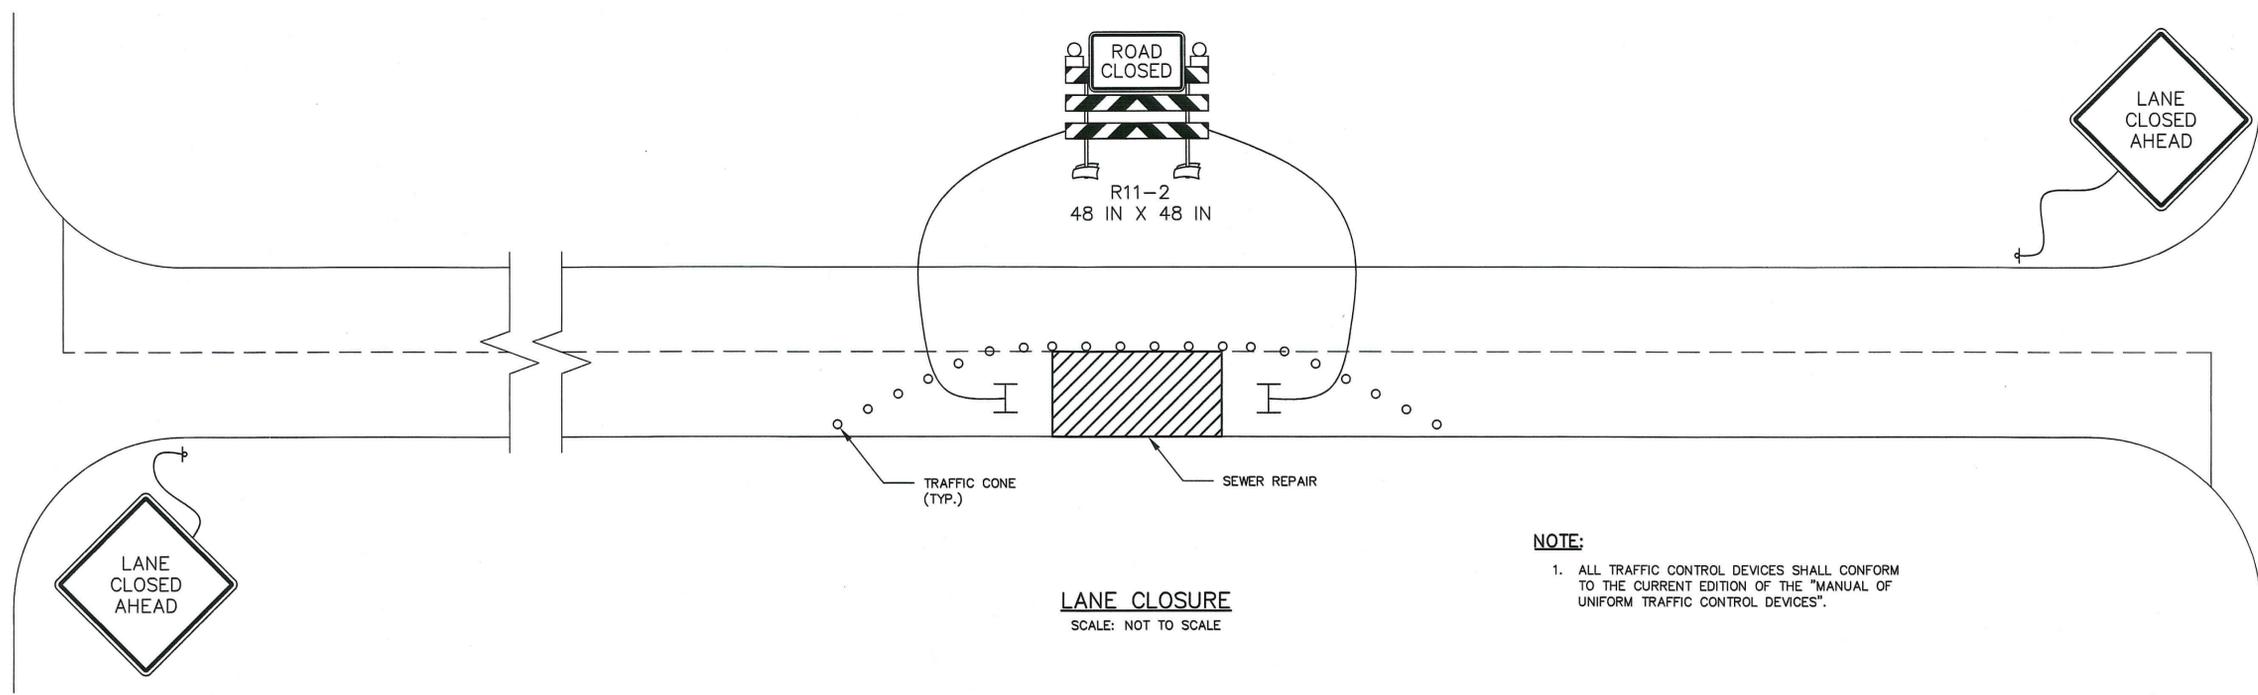

LANE CLOSURE
SCALE: NOT TO SCALE

NOTE:
1. ALL TRAFFIC CONTROL DEVICES SHALL CONFORM TO THE CURRENT EDITION OF THE "MANUAL OF UNIFORM TRAFFIC CONTROL DEVICES".



G:\10929\10929-2\Drawings for Bid\10929-2.dwg Jan 28, 2013 11:30am by jee

DATE	REVISIONS	BY	DATE	REVISIONS	BY
01/13	ISSUED FOR BID	GWB			

ST. JOHN THE BAPTIST PARISH
OWNER

**WASTEWATER LINE REHABILITATION
MINIMUM CONSTRUCTION SIGNAGE**
TITLE

DESIGNED: GWB	SCALE: NOT TO SCALE
DRAWN: JAL	DATE: JANUARY 2013
CHECKED: CMH	
APPROVED: GWB	

PEC PROFESSIONAL ENGINEERING CONSULTANTS CORPORATION
7600 GSRI Avenue • Baton Rouge, LA 70820 • Phone: 225.769.2810 • Fax: 225.769.2882

PROJECT NO. **10929-2**
SHEET NO. **14**