





NO.	ADD.#/ ADDED ELEVATIONS	REVISION	DATE

PROJECT NO.:	77084-00
CAD FILE:	C-101.DWG
ENGR./ARCH.:	MKP
DESIGN BY:	DMT
DRAWN BY:	DMB
CHECKED BY:	MKP
DATE:	03/23/2016


STA. 600+00  
TO  
STA. 604+50

DRAWING NO.  
**C-101**

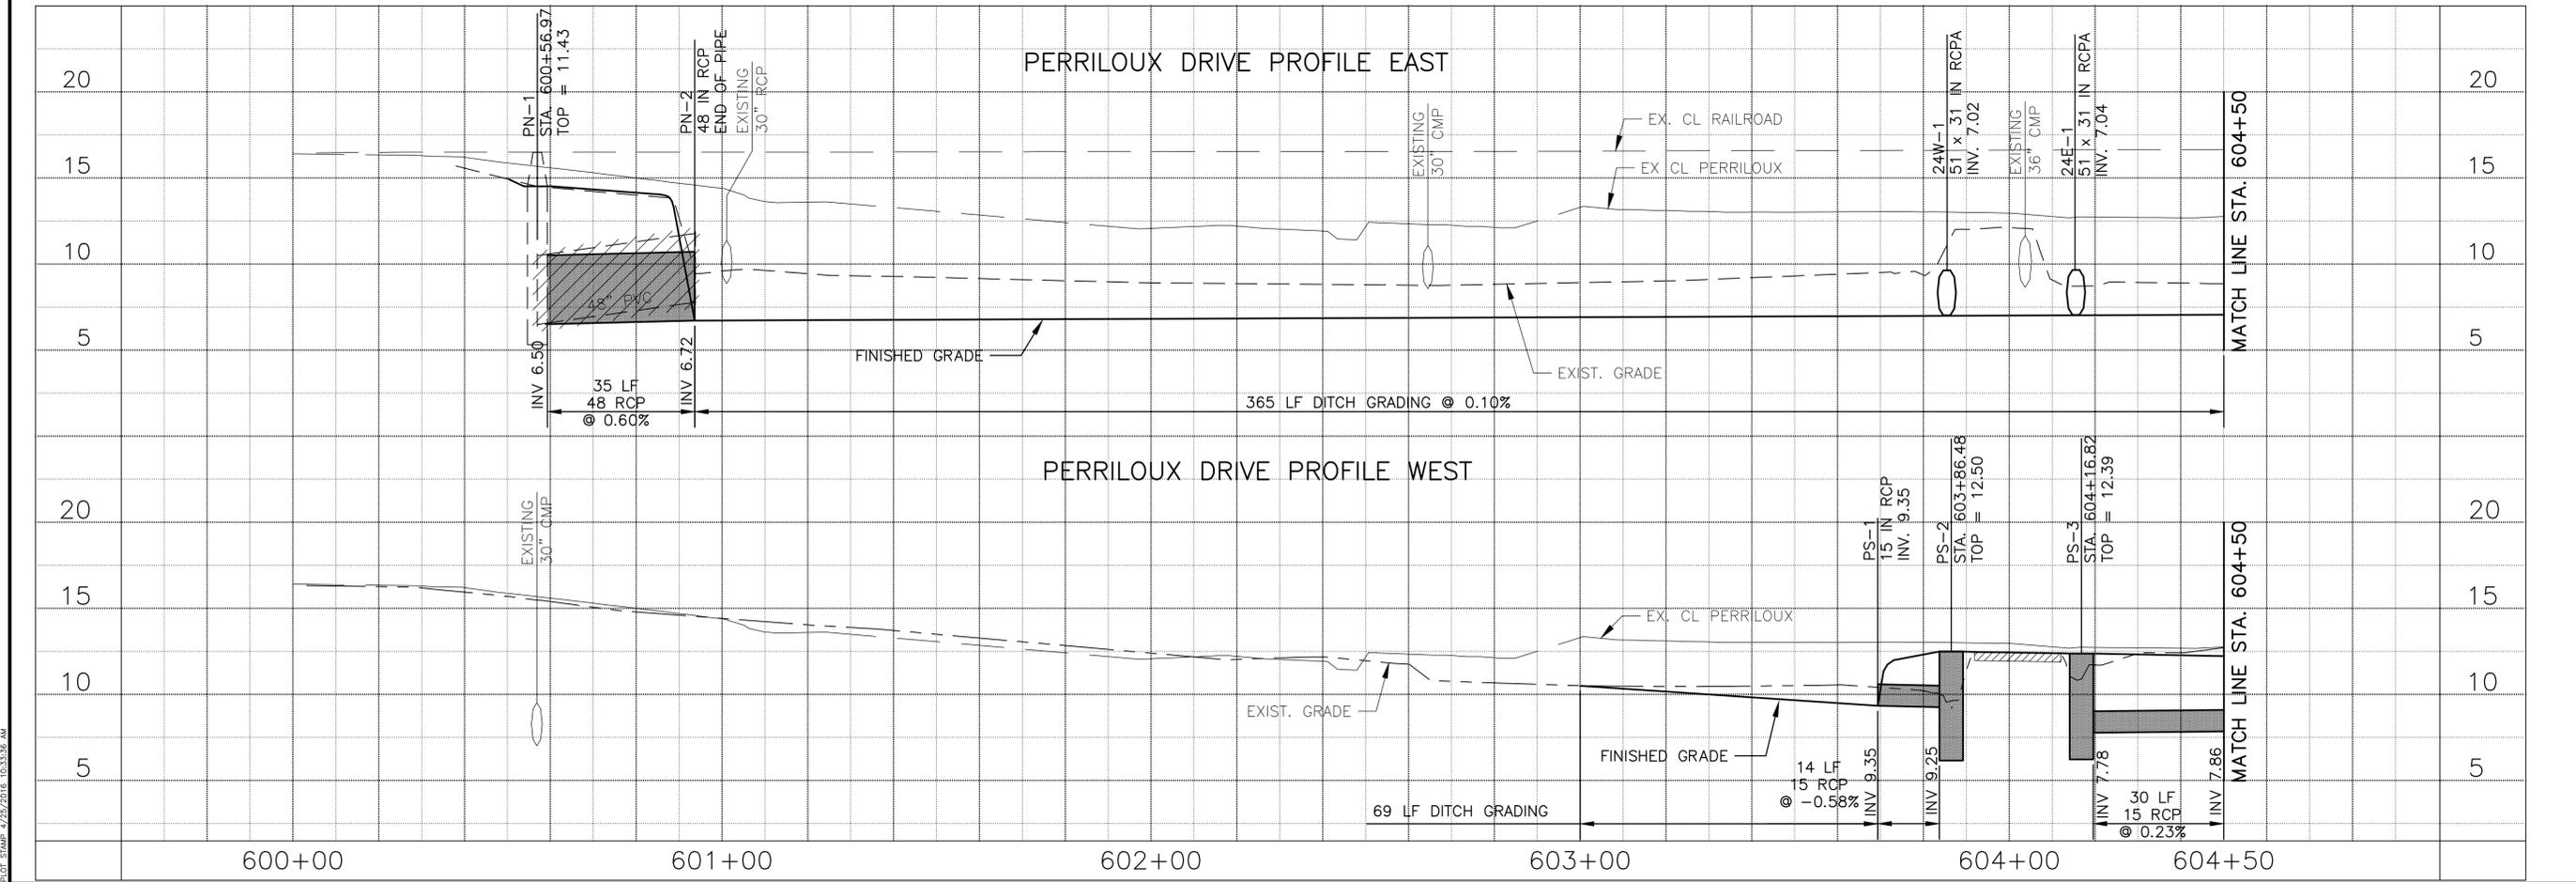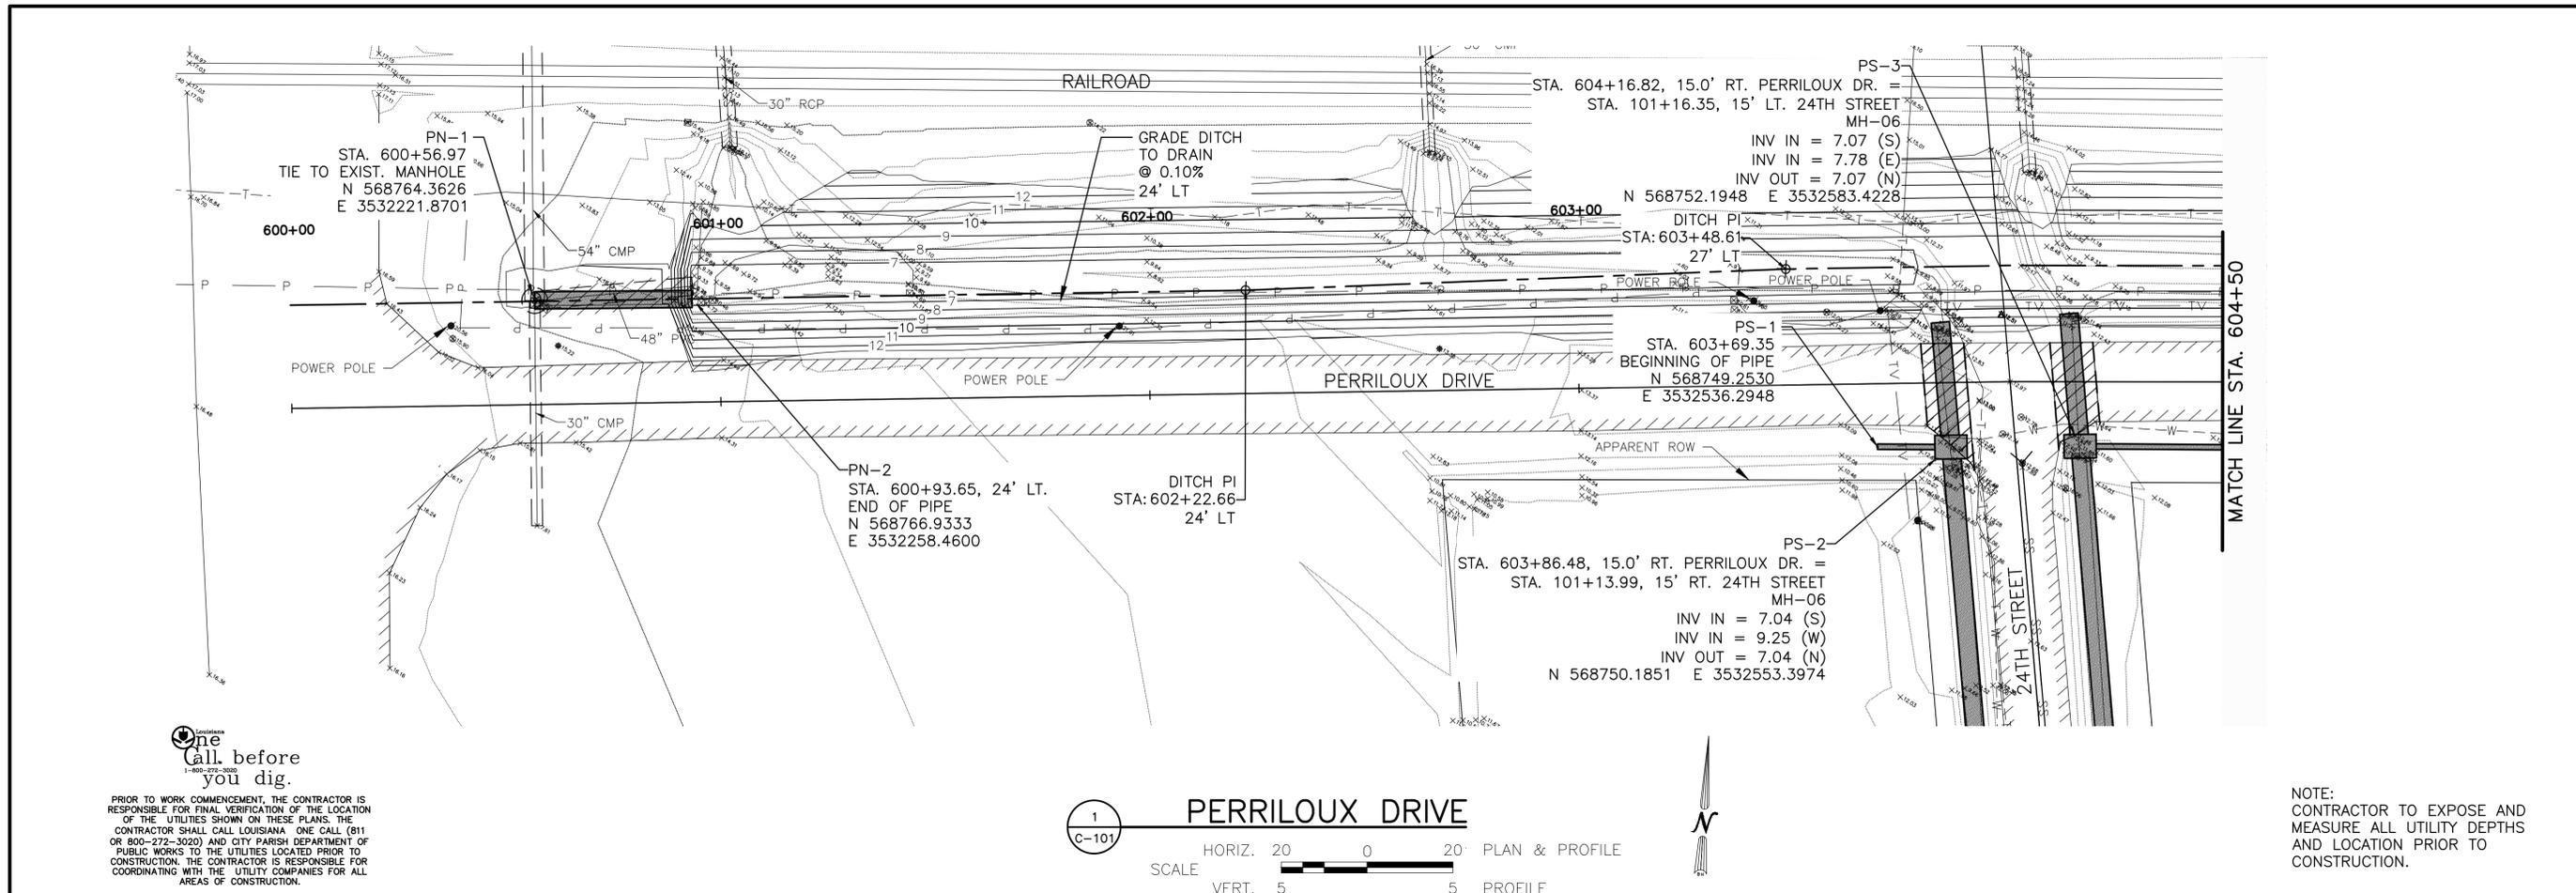


**one**  
call before  
you dig.


PRIOR TO WORK COMMENCEMENT, THE CONTRACTOR IS RESPONSIBLE FOR FINAL VERIFICATION OF THE LOCATION OF THE UTILITIES SHOWN ON THESE PLANS. THE CONTRACTOR SHALL CALL LOUISIANA ONE CALL (811 OR 800-272-3020) AND CITY PARISH DEPARTMENT OF PUBLIC WORKS TO THE UTILITIES LOCATED PRIOR TO CONSTRUCTION. THE CONTRACTOR IS RESPONSIBLE FOR COORDINATING WITH THE UTILITY COMPANIES FOR ALL AREAS OF CONSTRUCTION.

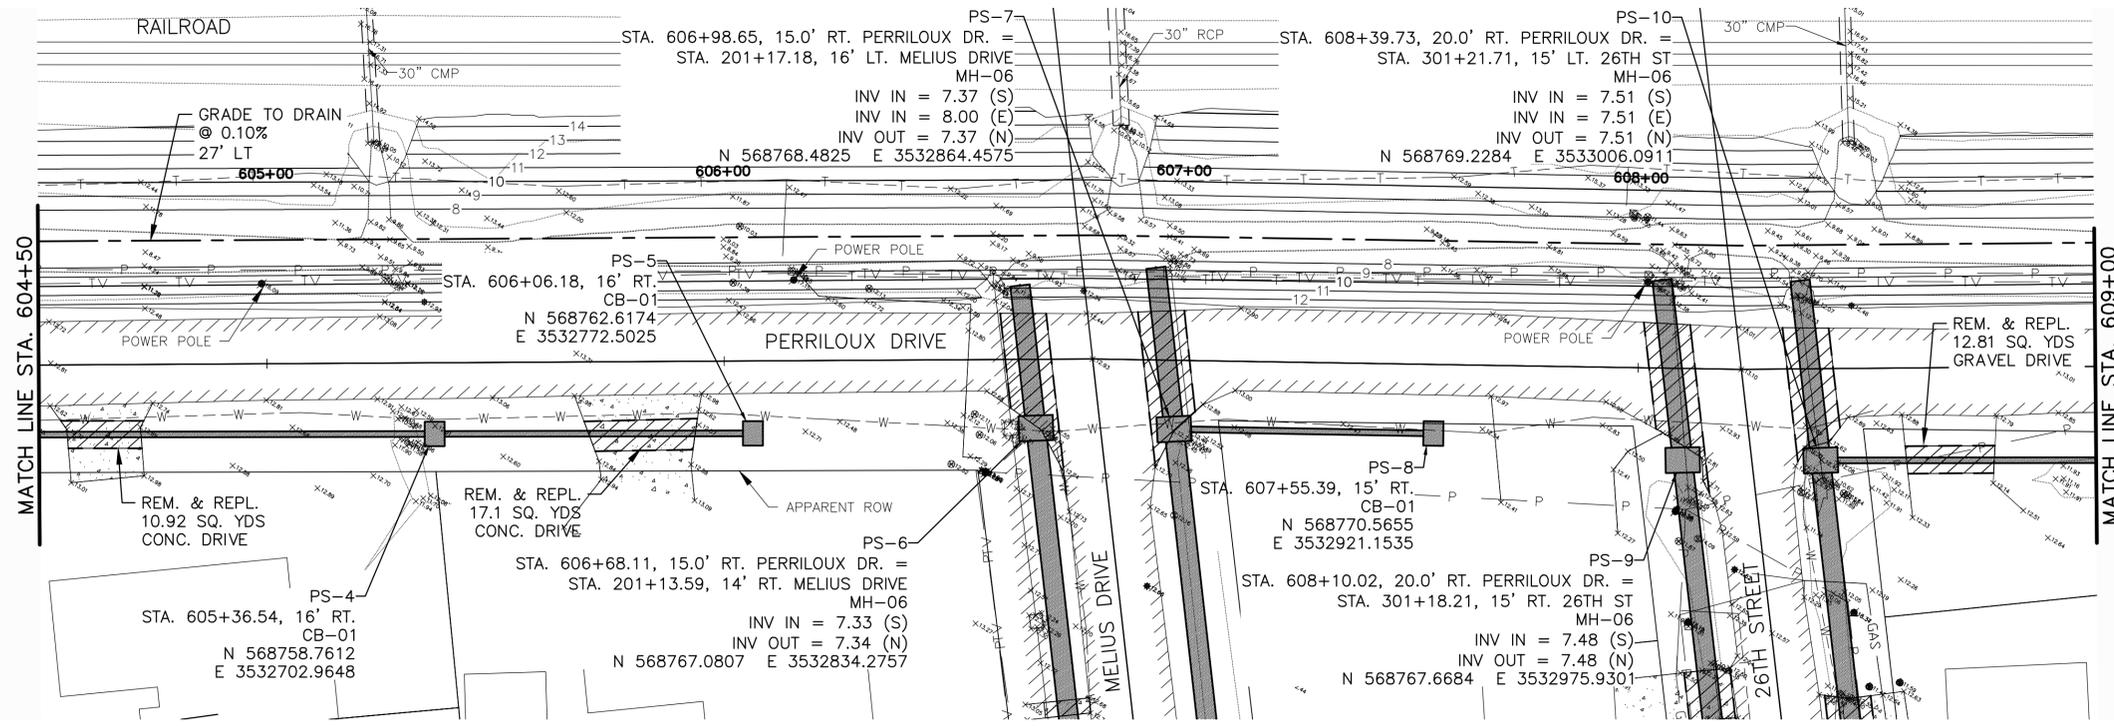

**Call before you dig.**  
PRIOR TO WORK COMMENCEMENT, THE CONTRACTOR IS RESPONSIBLE FOR FINAL VERIFICATION OF THE LOCATION OF THE UTILITIES SHOWN ON THESE PLANS. THE CONTRACTOR SHALL CALL LOUISIANA ONE CALL (811 OR 800-272-3020) AND CITY PARISH DEPARTMENT OF PUBLIC WORKS TO THE UTILITIES LOCATED PRIOR TO CONSTRUCTION. THE CONTRACTOR IS RESPONSIBLE FOR COORDINATING WITH THE UTILITY COMPANIES FOR ALL AREAS OF CONSTRUCTION.

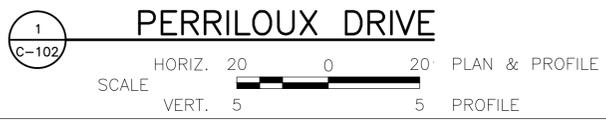

NOTE:  
CONTRACTOR TO EXPOSE AND MEASURE ALL UTILITY DEPTHS AND LOCATION PRIOR TO CONSTRUCTION.


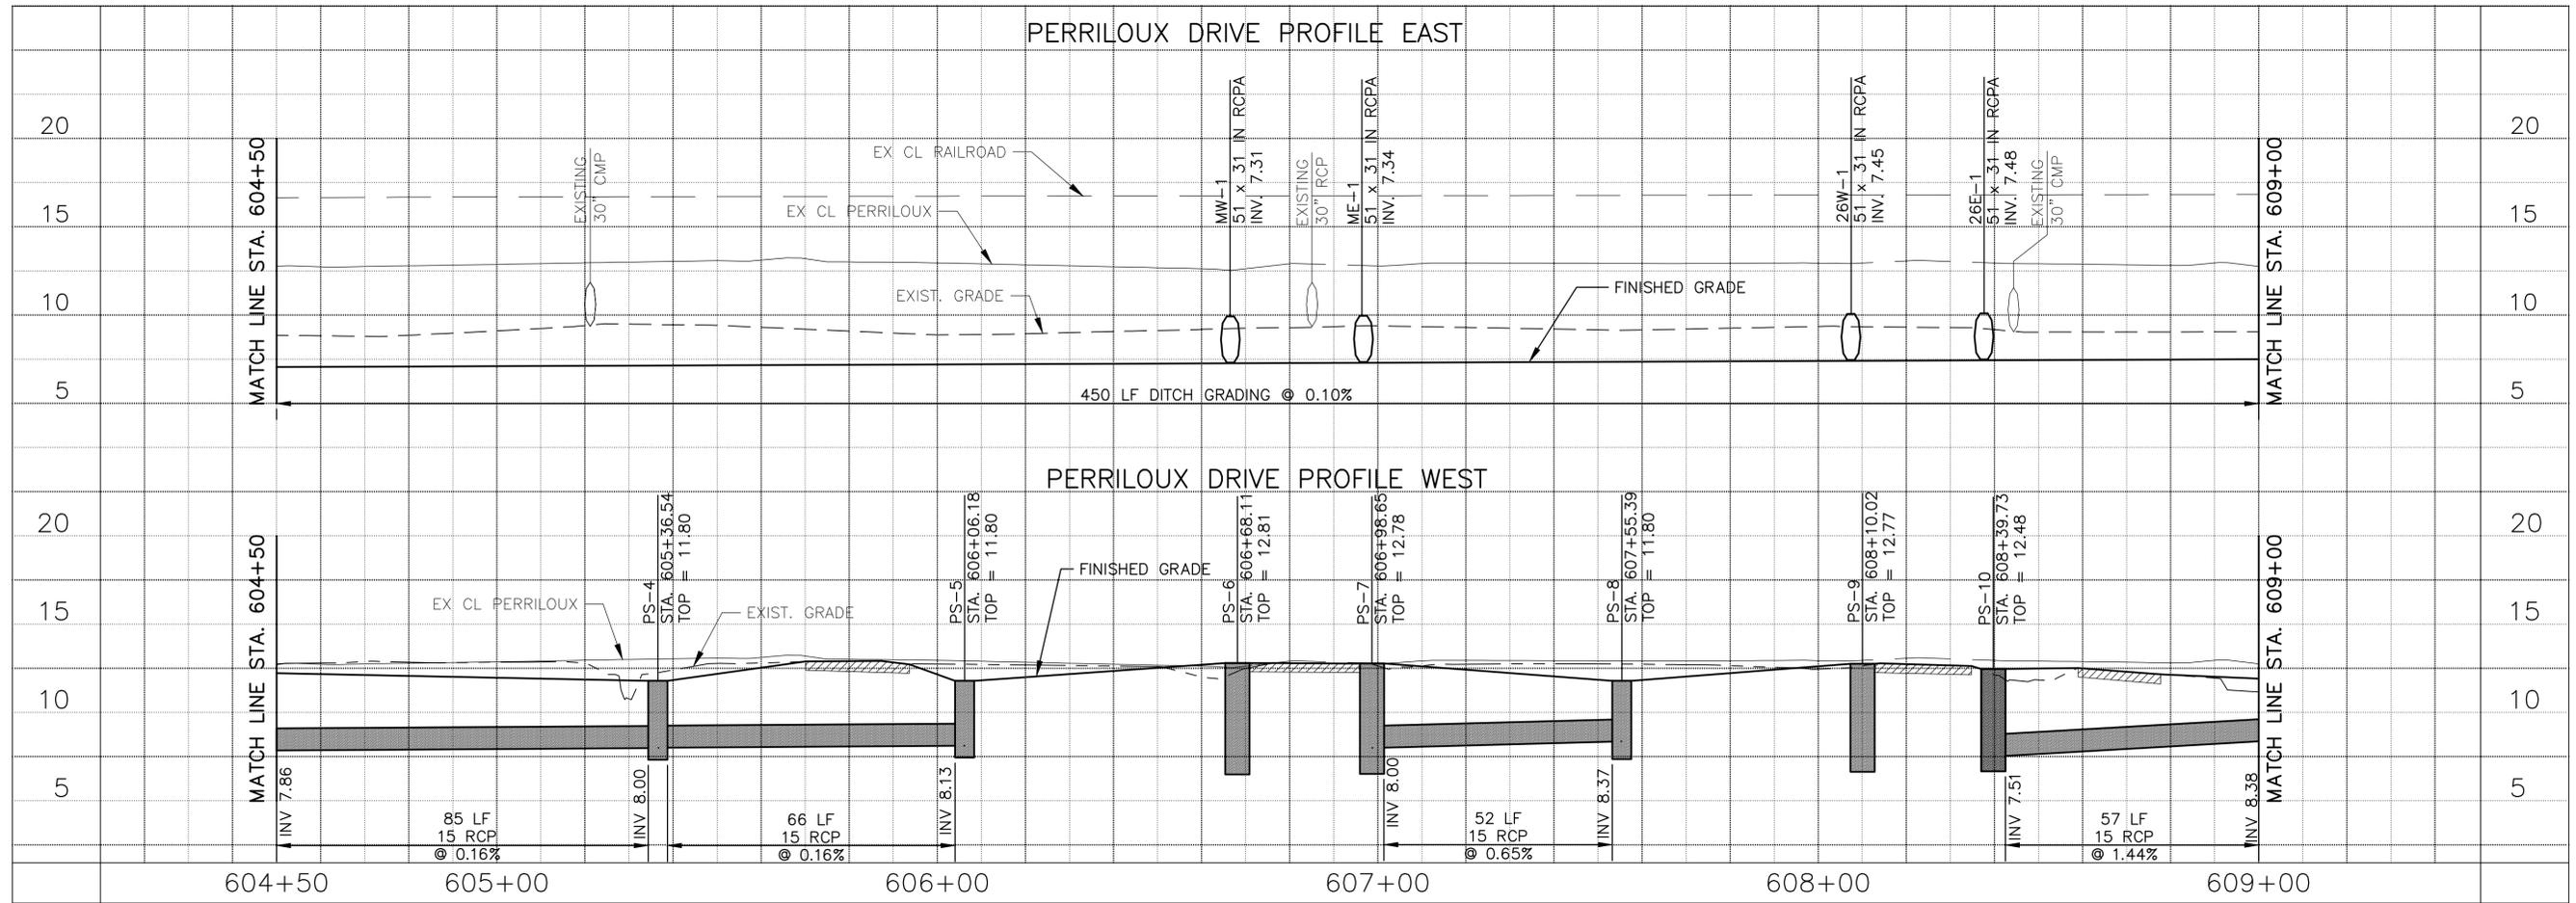


NO.	REVISION	DATE	BY

PROJECT NO.:	77084-00
CAD FILE:	C-102.DWG
ENGR./ARCH.:	MKP
DESIGN BY:	DMT
DRAWN BY:	DMB
CHECKED BY:	MKP
DATE:	03/23/2016

STA. 604+50 TO STA. 609+00
DRAWING NO. <b>C-102</b>
SHEET 12 OF 36


PLOT: STAMP: 4/25/2016 10:34:59 AM

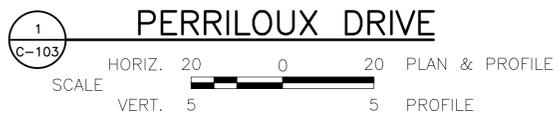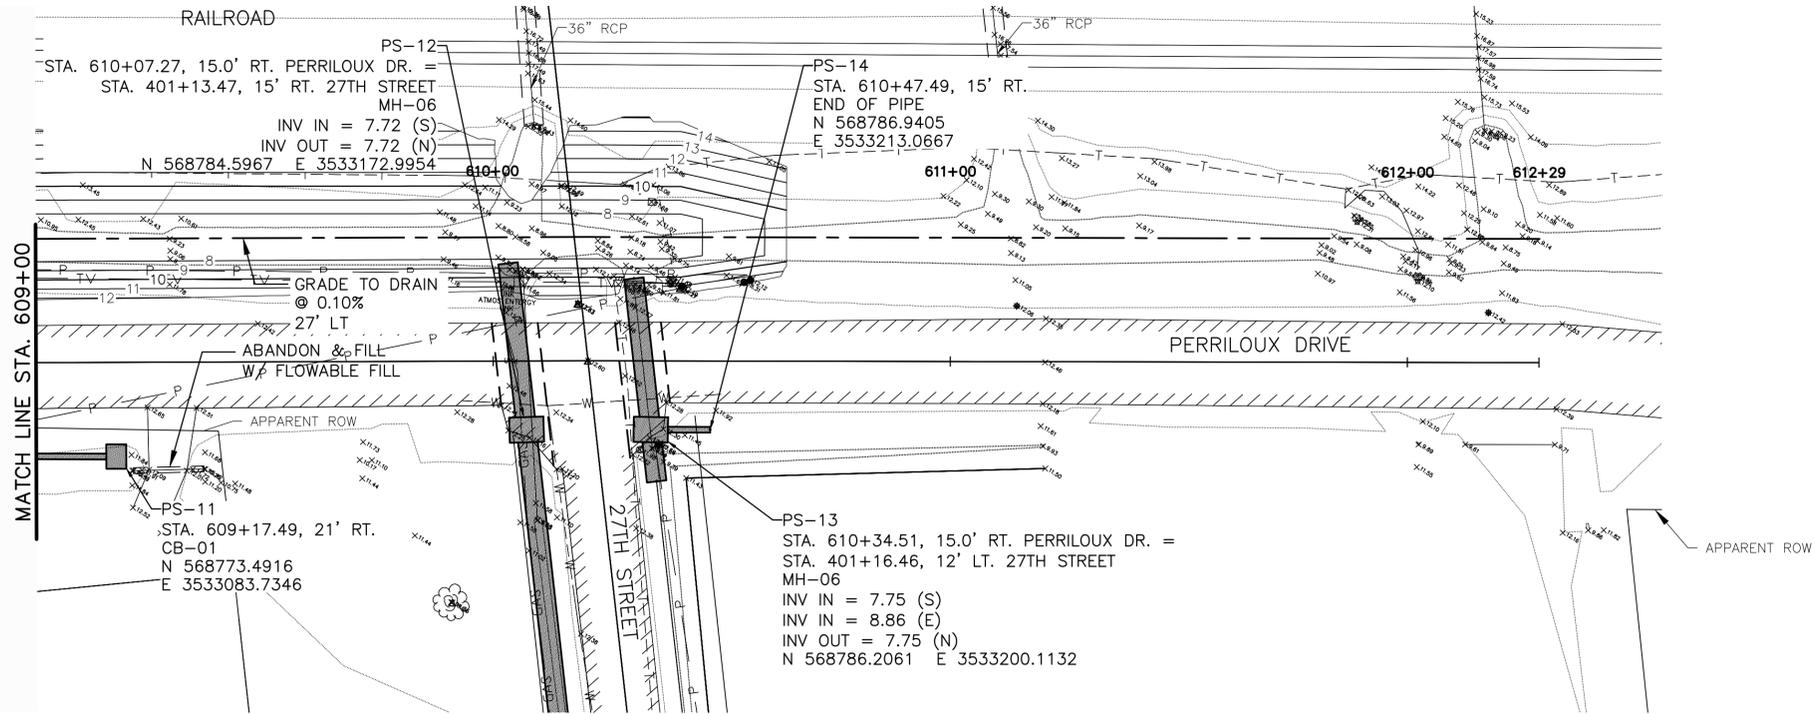

NOTE:  
CONTRACTOR TO EXPOSE AND  
MEASURE ALL UTILITY DEPTHS  
AND LOCATION PRIOR TO  
CONSTRUCTION.

**one**  
call before  
you dig.  
1-800-485-5849

PRIOR TO WORK COMMENCEMENT, THE CONTRACTOR IS RESPONSIBLE FOR FINAL VERIFICATION OF THE LOCATION OF THE UTILITIES SHOWN ON THESE PLANS. THE CONTRACTOR SHALL CALL LOUISIANA ONE CALL (811 OR 800-272-3020) AND CITY PARISH DEPARTMENT OF PUBLIC WORKS TO THE UTILITIES LOCATED PRIOR TO CONSTRUCTION. THE CONTRACTOR IS RESPONSIBLE FOR COORDINATING WITH THE UTILITY COMPANIES FOR ALL AREAS OF CONSTRUCTION.

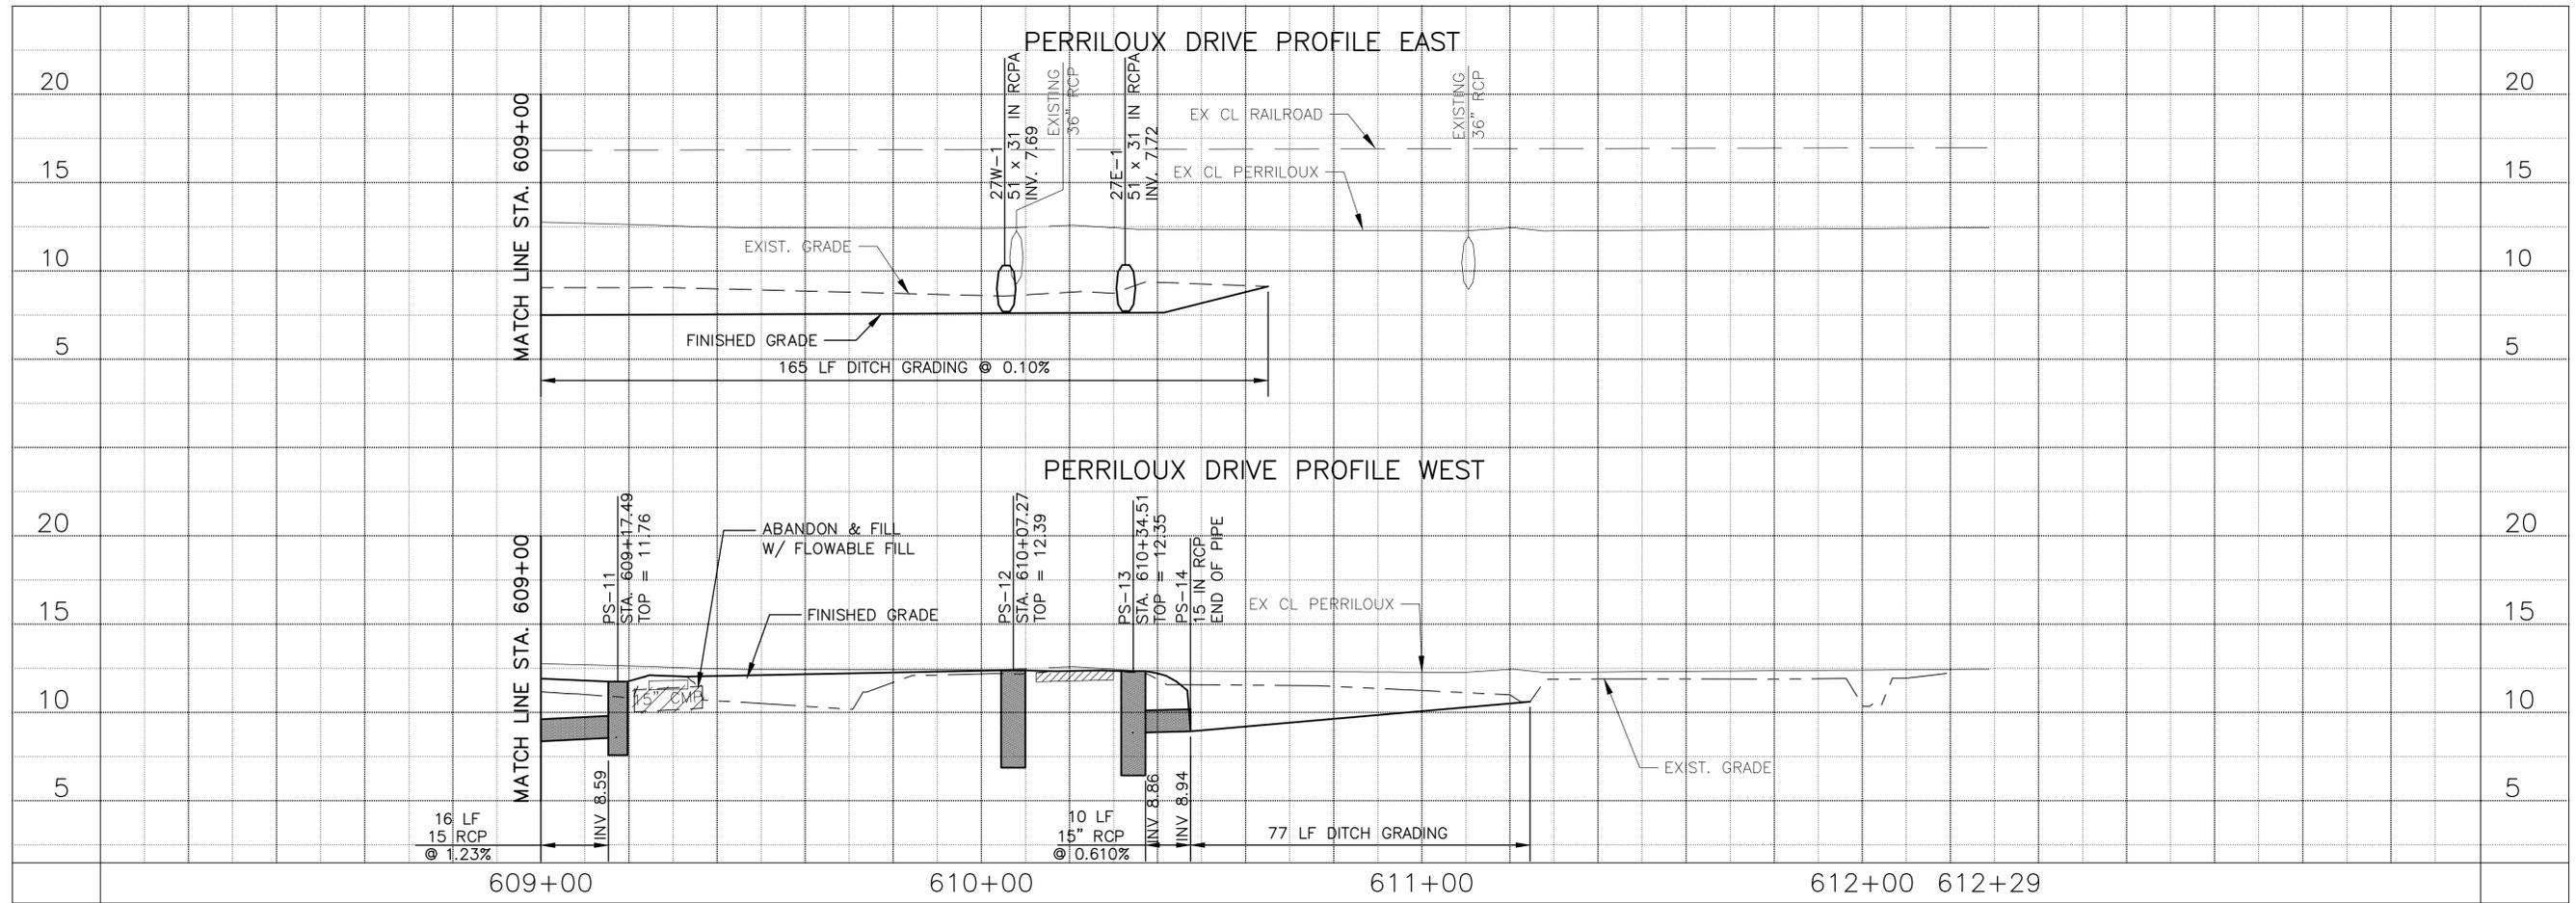

NO.	ADD.#/ ADDED ELEVATIONS	DMB	DATE
1	ADD.#/ ADDED ELEVATIONS	DMB	3/23/2016


PROJECT NO.:	77084-00
CAD FILE:	C-103.DWG
ENGR./ARCH.:	MKP
DESIGN BY:	DMT
DRAWN BY:	DMB
CHECKED BY:	MKP
DATE:	03/23/2016

STA. 609+00  
TO  
STA. 610+47.49


DRAWING NO.  
**C-103**

SHEET 13 OF 36


APR0177084 (ADD) SHEETS 4/25/2016 10:35:29 AM

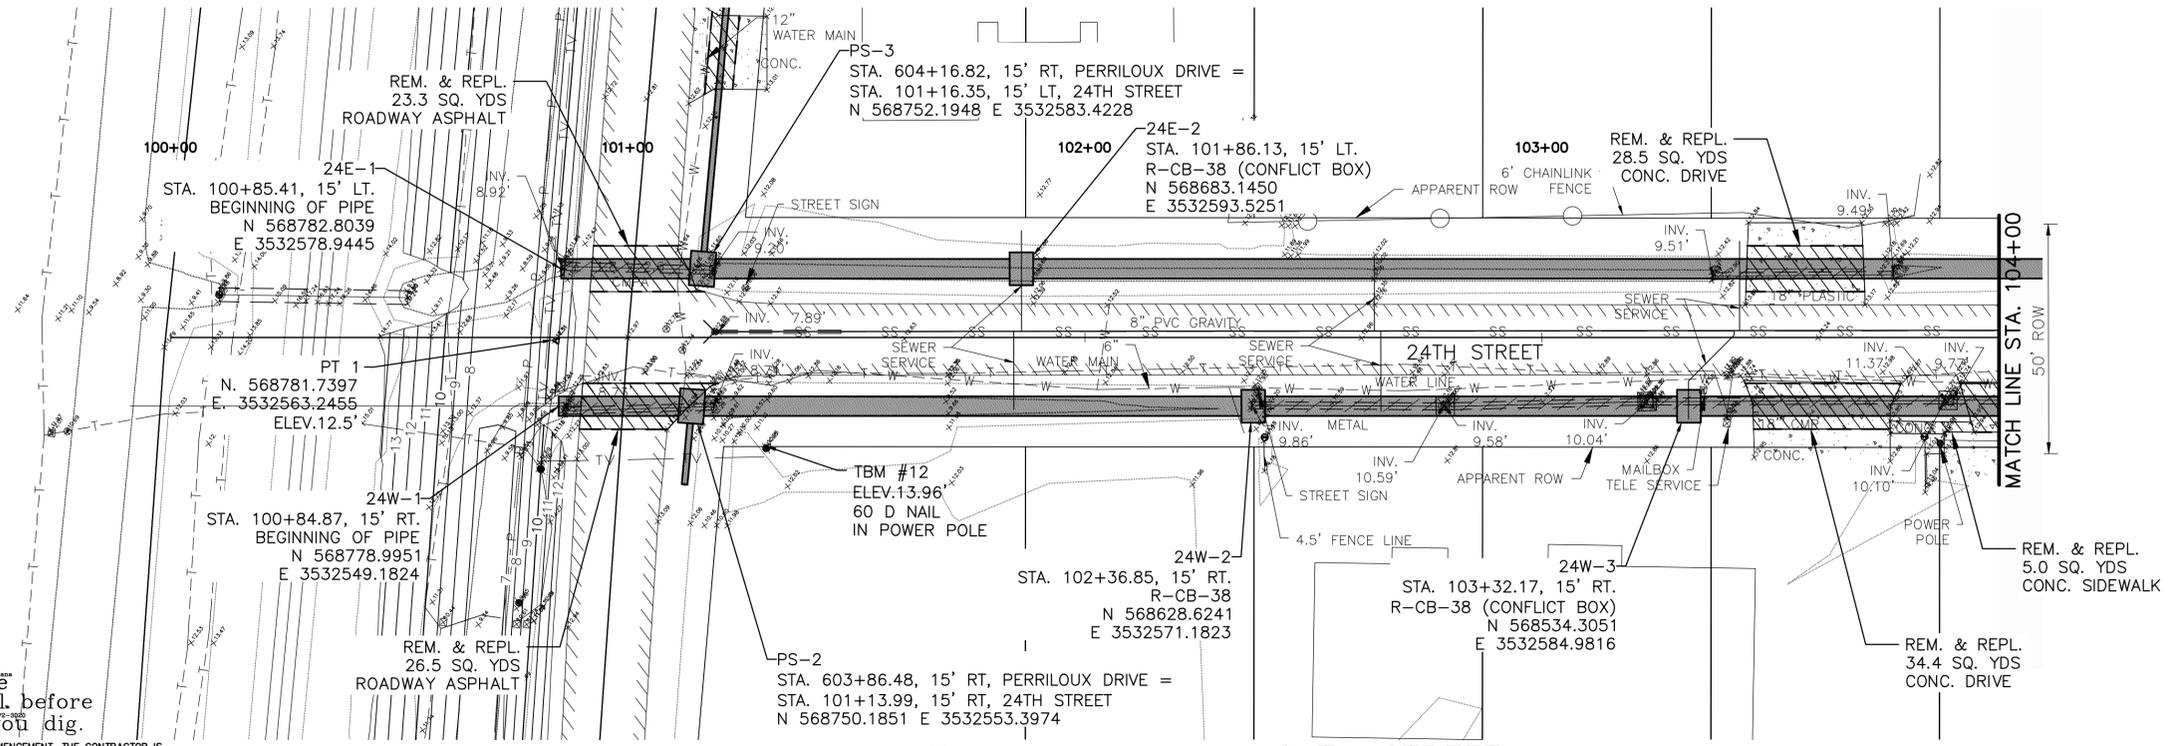

**Call before you dig.**  
 PRIOR TO WORK COMMENCEMENT, THE CONTRACTOR IS RESPONSIBLE FOR FINAL VERIFICATION OF THE LOCATION OF THE UTILITIES SHOWN ON THESE PLANS. THE CONTRACTOR SHALL CALL LOUISIANA ONE CALL (811 OR 800-272-3020) AND CITY PARISH DEPARTMENT OF PUBLIC WORKS TO THE UTILITIES LOCATED PRIOR TO CONSTRUCTION. THE CONTRACTOR IS RESPONSIBLE FOR COORDINATING WITH THE UTILITY COMPANIES FOR ALL AREAS OF CONSTRUCTION.

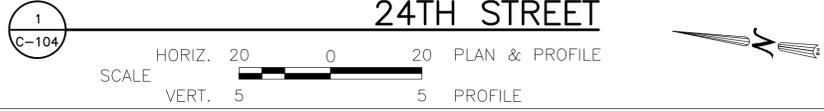

NOTE:  
 CONTRACTOR TO EXPOSE AND MEASURE ALL UTILITY DEPTHS AND LOCATION PRIOR TO CONSTRUCTION.

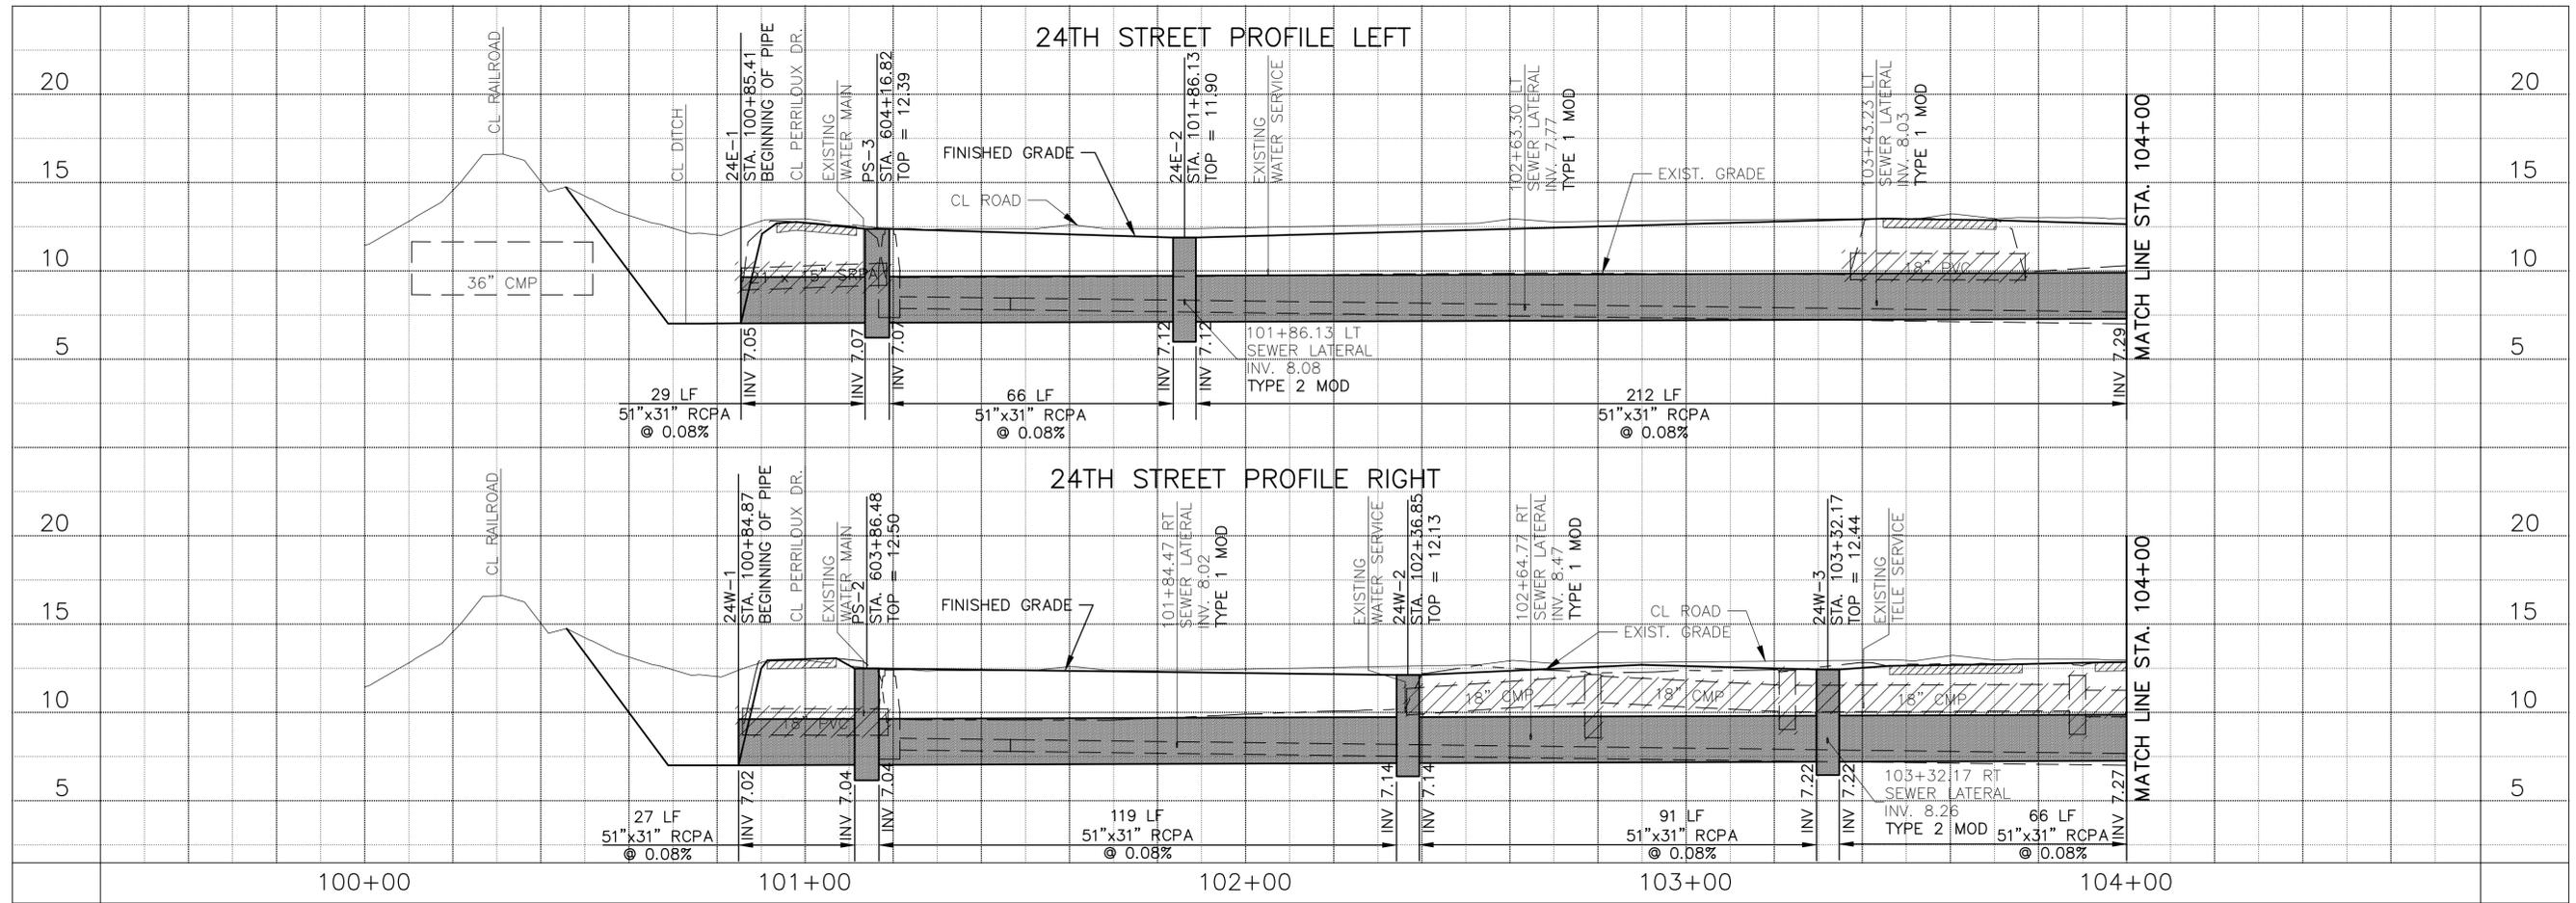


NO.	ADD.#/1	ADDED ELEVATIONS	REVISION	DATE
1	ADD.#/2	ADDED ADDITIONAL ELEVATIONS		4/25/16
2	ADD.#/3	ADDED ELEVATIONS		7/27/16

PROJECT NO.:	77084-00
CAD FILE:	C-104.DWG
ENGR./ARCH.:	MKP
DESIGN BY:	DMT
DRAWN BY:	DMB
CHECKED BY:	MKP
DATE:	03/23/2016

STA. 100+00  
 TO  
 STA. 104+00


4/25/2016 10:39:23 AM

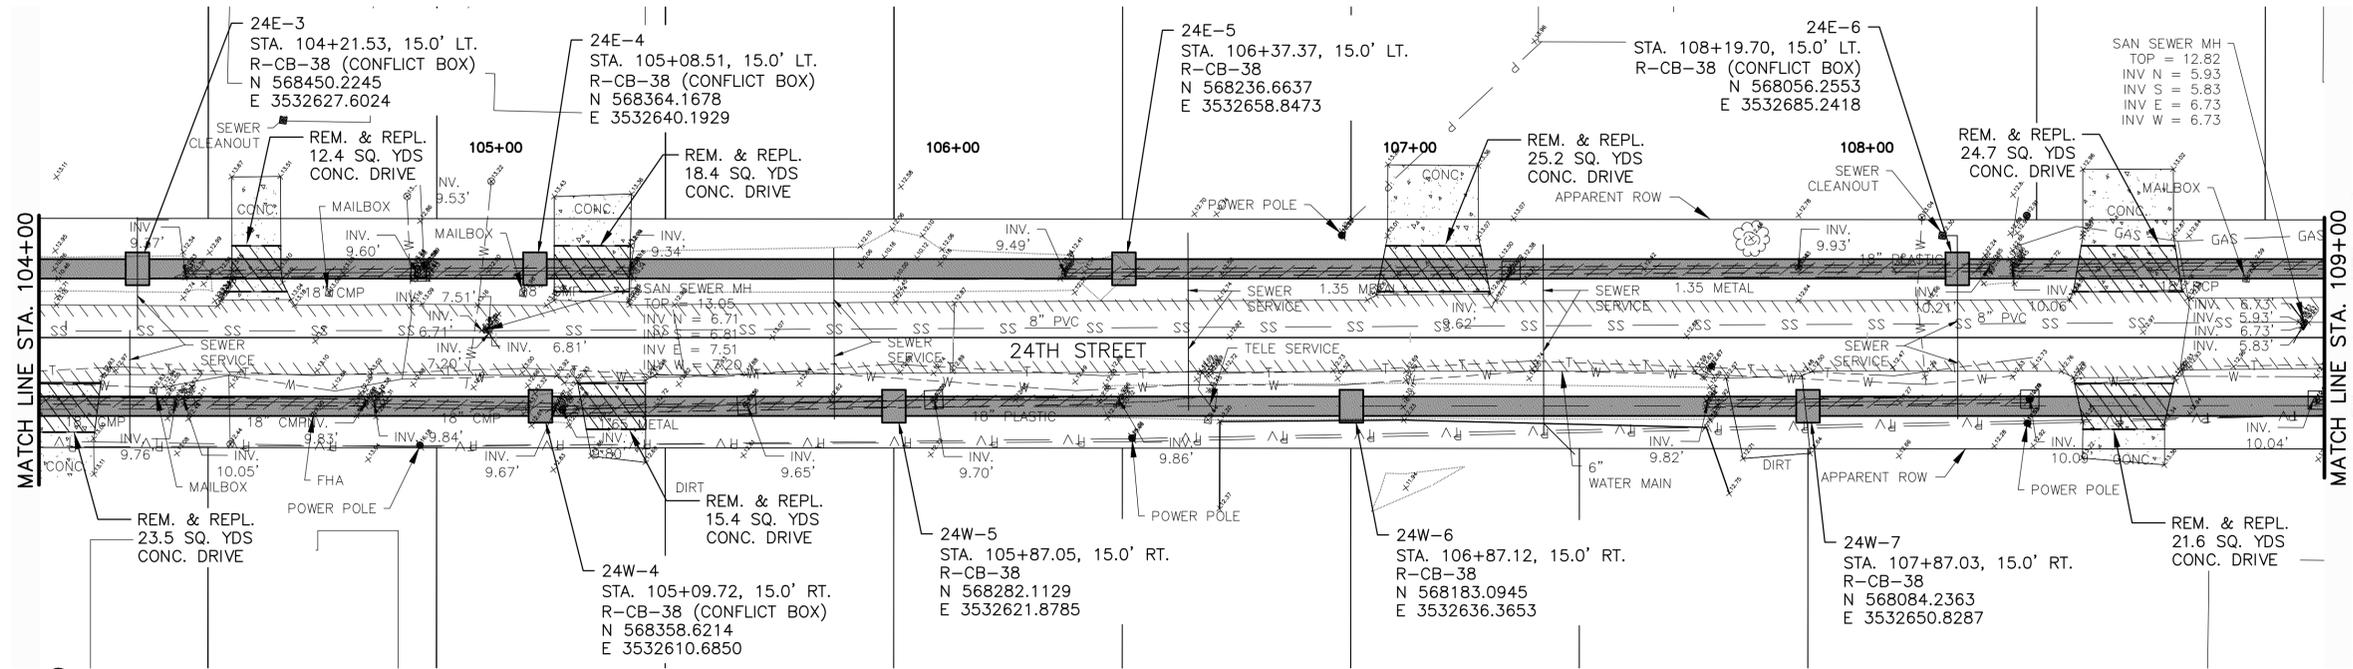

NOTE:  
CONTRACTOR TO EXPOSE AND MEASURE ALL UTILITY DEPTHS AND LOCATION PRIOR TO CONSTRUCTION.



Call before you dig.  
PRIOR TO WORK COMMENCEMENT, THE CONTRACTOR IS RESPONSIBLE FOR FINAL VERIFICATION OF THE LOCATION OF THE UTILITIES SHOWN ON THESE PLANS. THE CONTRACTOR SHALL CALL LOUISIANA ONE CALL (811 OR 800-272-3020) AND CITY PARISH DEPARTMENT OF PUBLIC WORKS TO THE UTILITIES LOCATED PRIOR TO CONSTRUCTION. THE CONTRACTOR IS RESPONSIBLE FOR COORDINATING WITH THE UTILITY COMPANIES FOR ALL AREAS OF CONSTRUCTION.

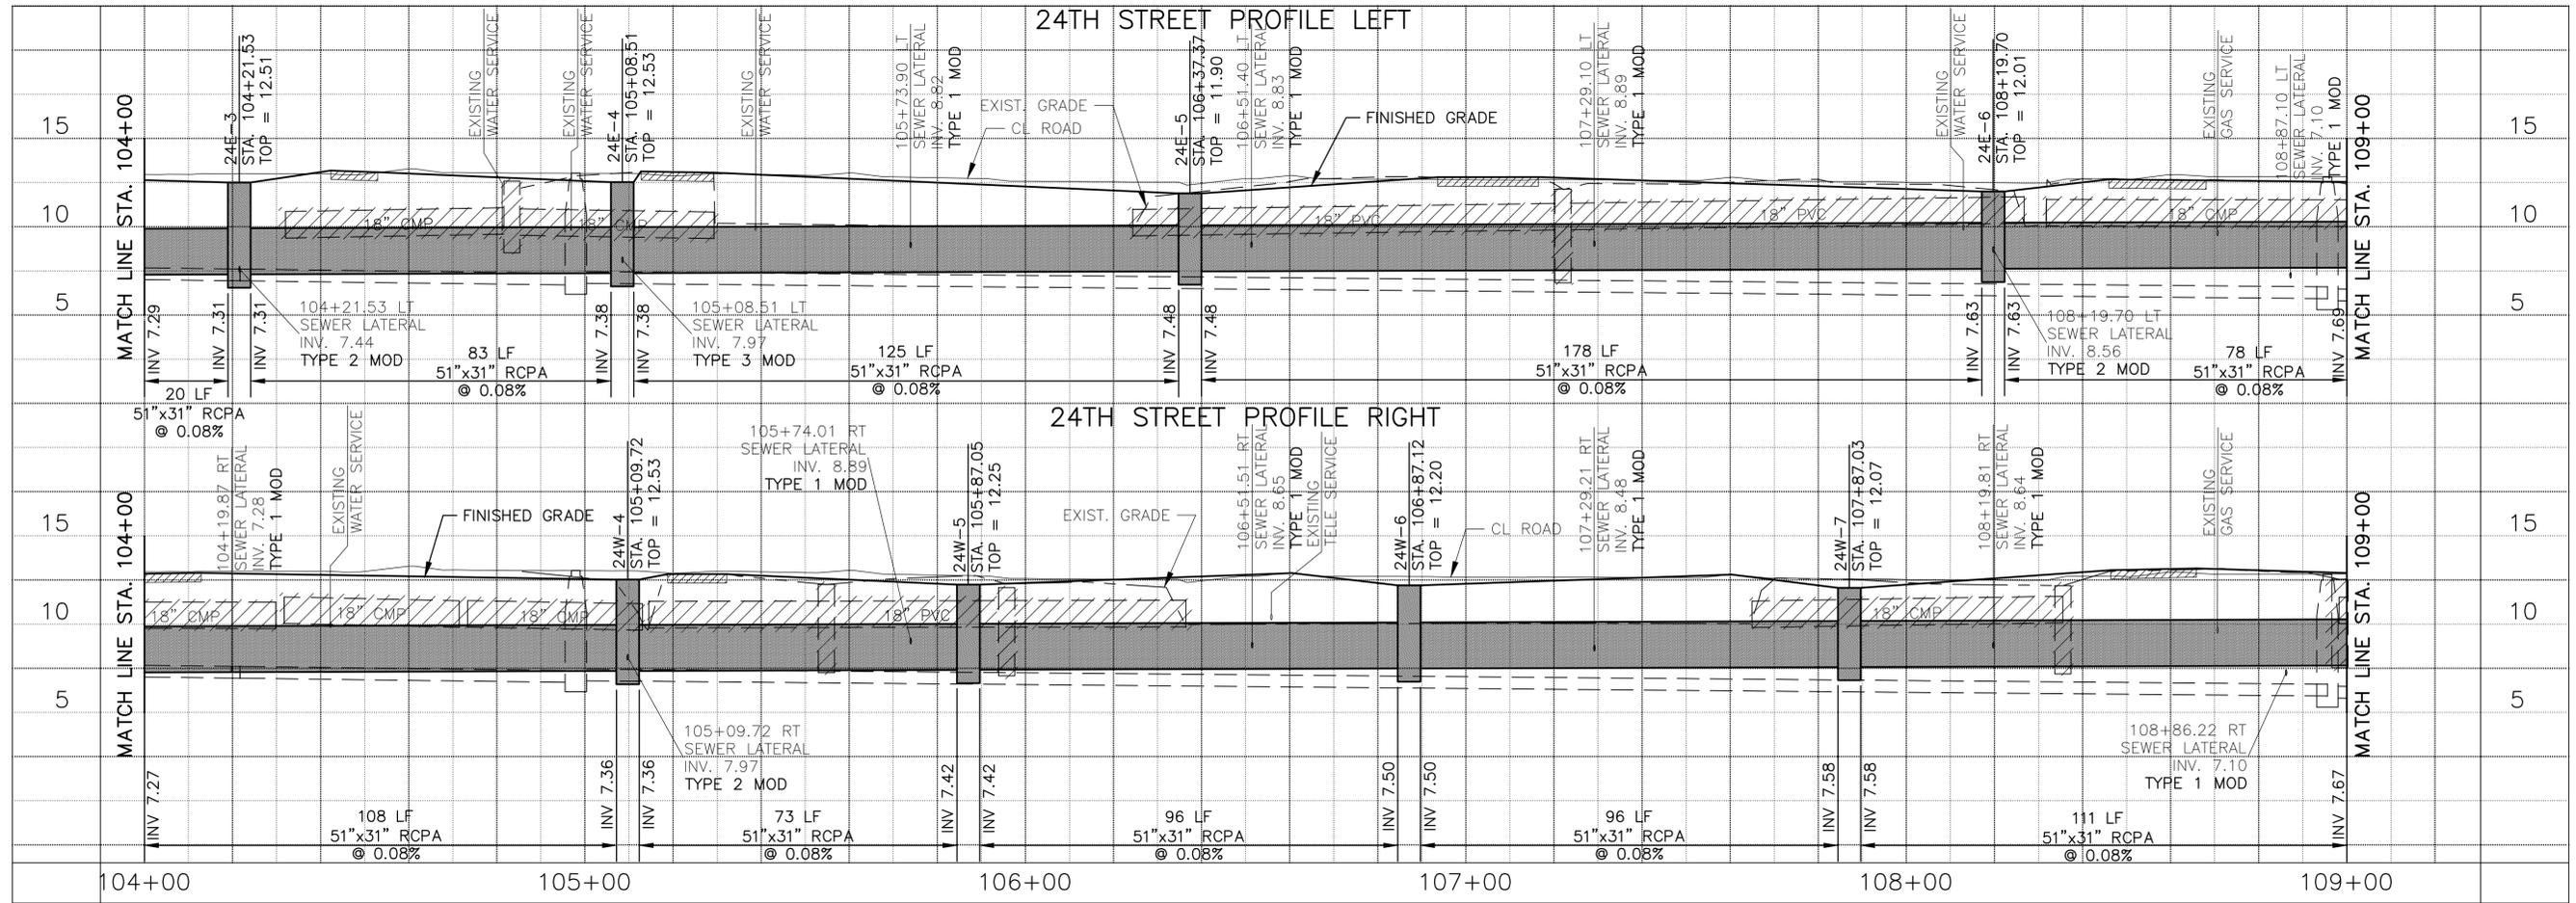


NO.	ADD.#/1	ADD. ELEVATIONS	REVISION	DATE

PROJECT NO.:	77084-00
CAD FILE:	FILE NAME.DWG
ENGR./ARCH.:	MKP
DESIGN BY:	DMT
DRAWN BY:	DMB
CHECKED BY:	MKP
DATE:	03/23/2016

STA. 104+00  
TO  
STA. 109+00

DRAWING NO.  
**C-105**


SHEET 15 OF 36

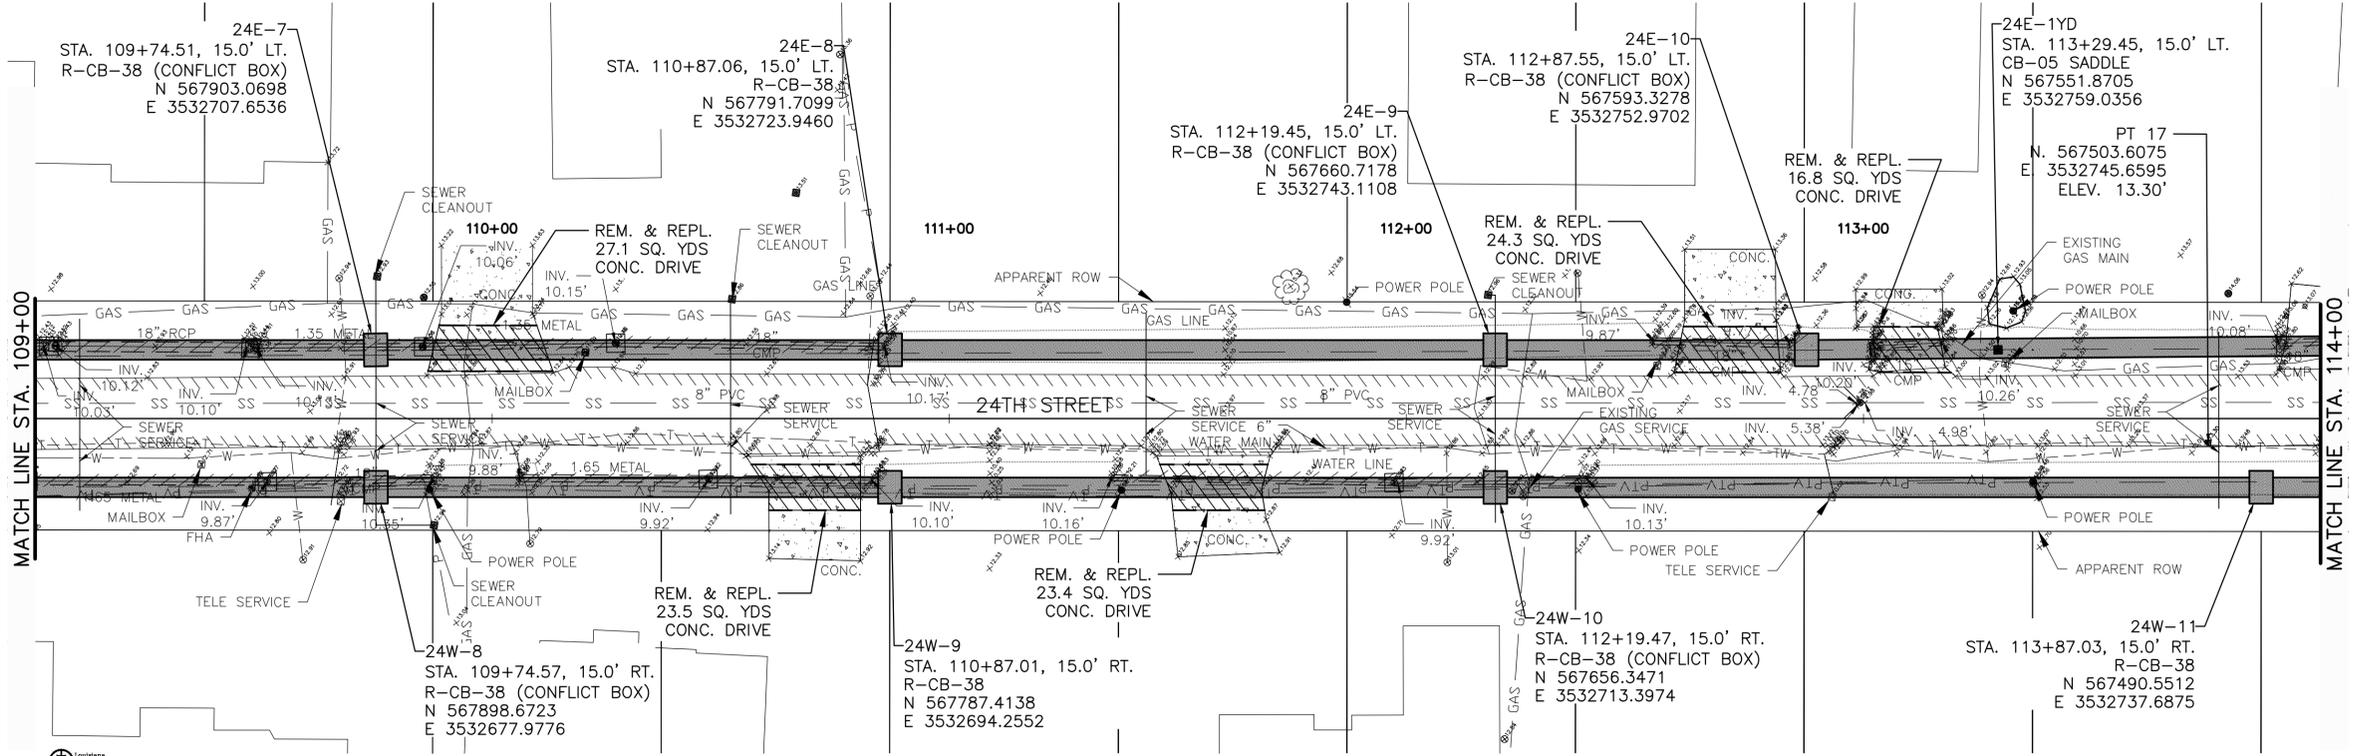

**Call before you dig.**  
PRIOR TO WORK COMMENCEMENT, THE CONTRACTOR IS RESPONSIBLE FOR FINAL VERIFICATION OF THE LOCATION OF THE UTILITIES SHOWN ON THESE PLANS. THE CONTRACTOR SHALL CALL LOUISIANA ONE CALL (811 OR 800-272-3020) AND CITY PARISH DEPARTMENT OF PUBLIC WORKS TO THE UTILITIES LOCATED PRIOR TO CONSTRUCTION. THE CONTRACTOR IS RESPONSIBLE FOR COORDINATING WITH THE UTILITY COMPANIES FOR ALL AREAS OF CONSTRUCTION.




NOTE:  
CONTRACTOR TO EXPOSE AND MEASURE ALL UTILITY DEPTHS AND LOCATION PRIOR TO CONSTRUCTION.

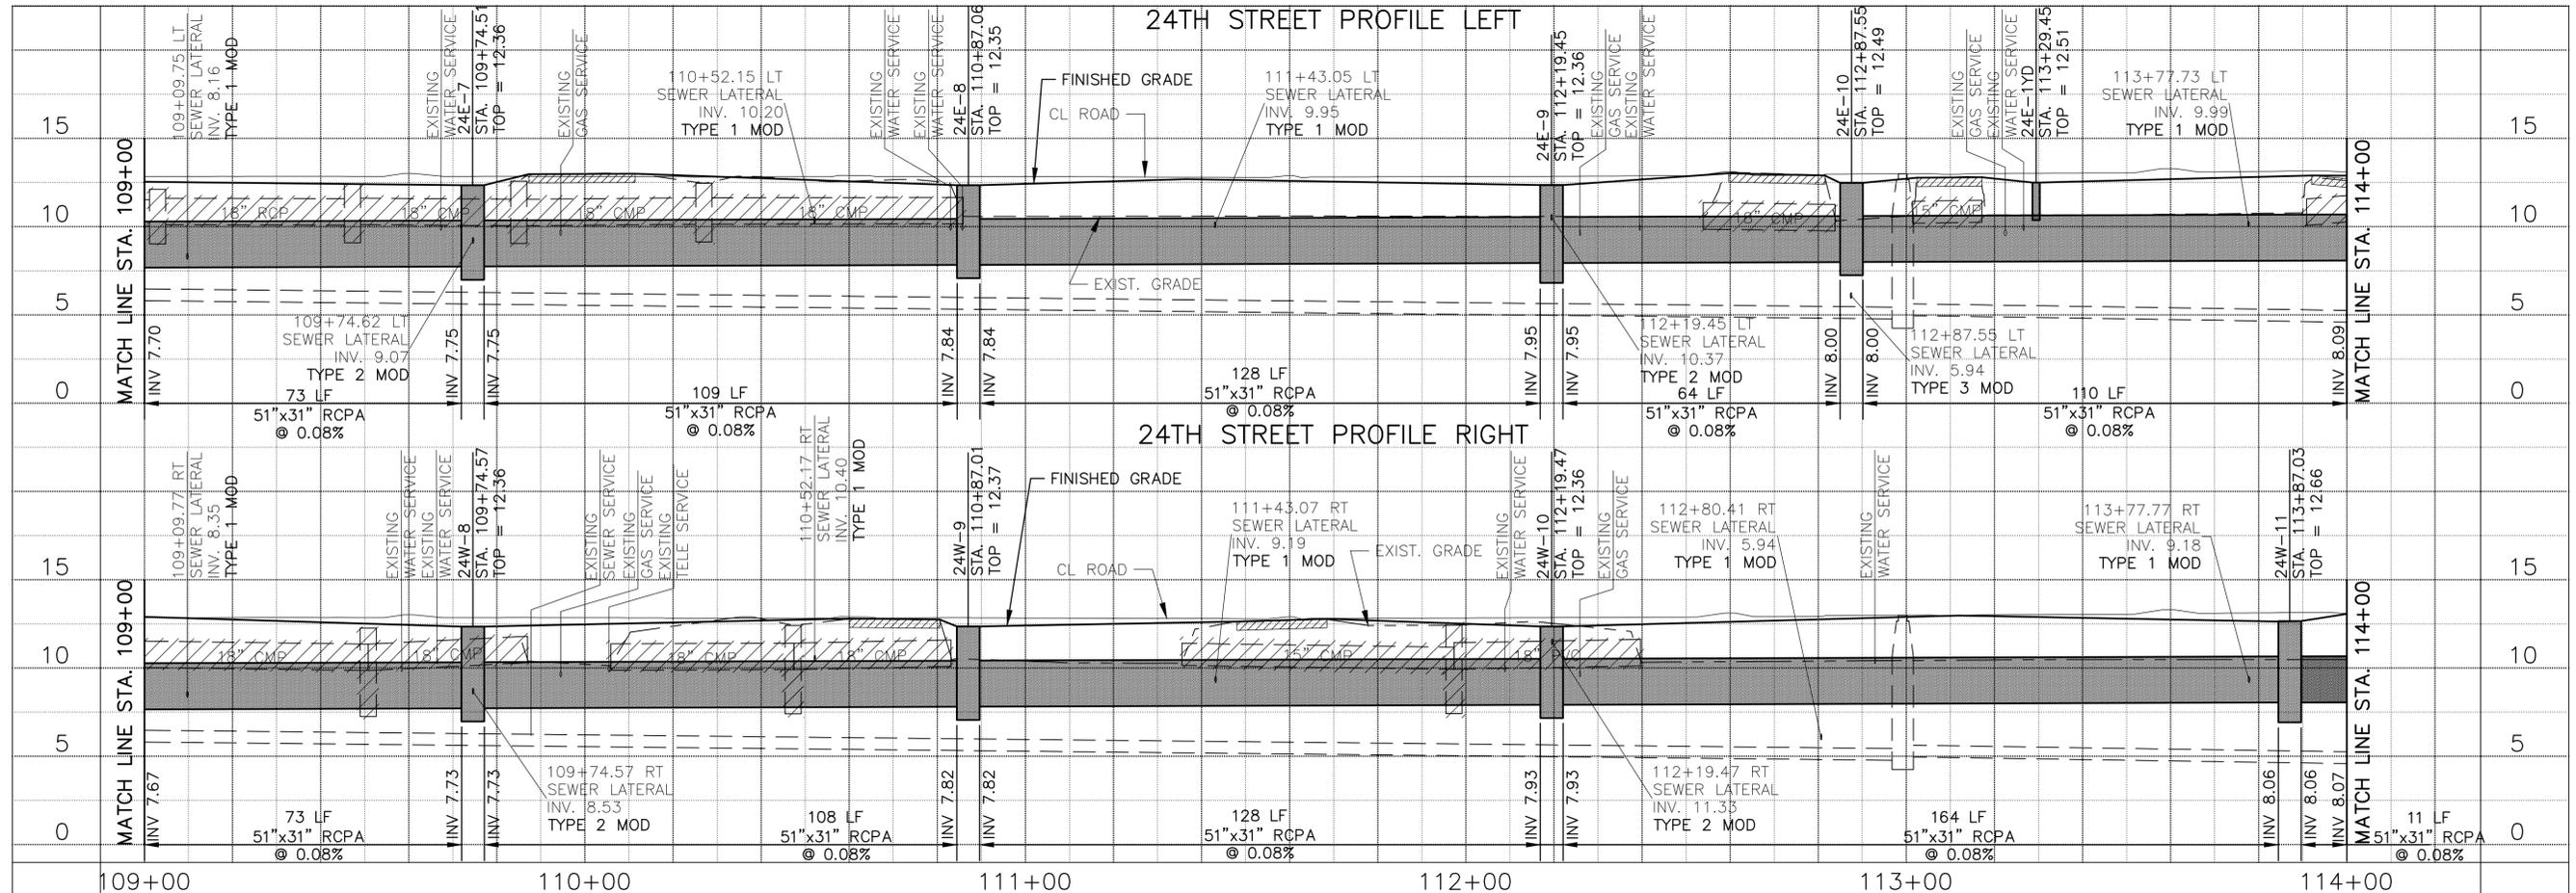

NO.	ADD.#/1	ADDED ELEVATIONS	REVISION	DATE


PROJECT NO.:	77084-00
CAD FILE:	C-106.DWG
ENGR./ARCH.:	MKP
DESIGN BY:	DMT
DRAWN BY:	DMB
CHECKED BY:	MKP
DATE:	03/23/2016

STA. 109+00 TO STA. 114+00
DRAWING NO. <b>C-106</b>
SHEET 16 OF 36

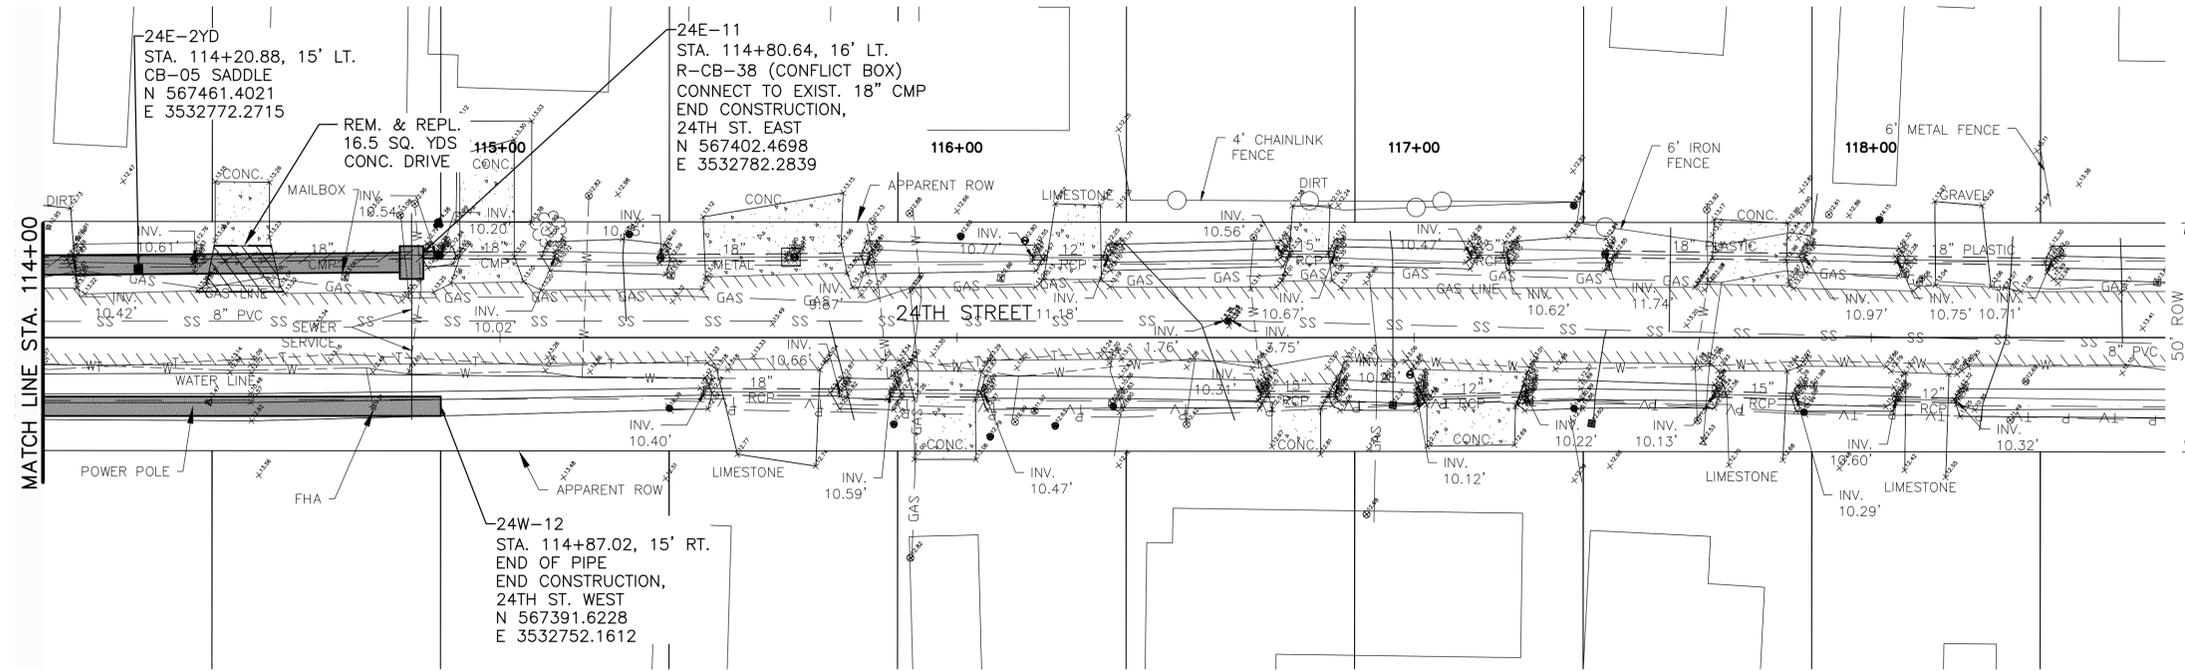


**one**  
 Call before  
 you dig.

PRIOR TO WORK COMMENCEMENT, THE CONTRACTOR IS RESPONSIBLE FOR FINAL VERIFICATION OF THE LOCATION OF THE UTILITIES SHOWN ON THESE PLANS. THE CONTRACTOR SHALL CALL LOUISIANA ONE CALL (811 OR 800-272-3020) AND CITY PARISH DEPARTMENT OF PUBLIC WORKS TO THE UTILITIES LOCATED PRIOR TO CONSTRUCTION. THE CONTRACTOR IS RESPONSIBLE FOR COORDINATING WITH THE UTILITY COMPANIES FOR ALL AREAS OF CONSTRUCTION.

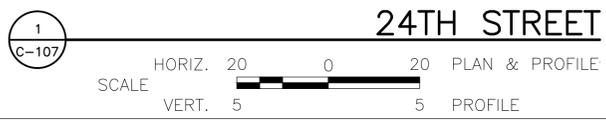

NOTE:  
 CONTRACTOR TO EXPOSE AND MEASURE ALL UTILITY DEPTHS AND LOCATION PRIOR TO CONSTRUCTION.

RESERVE DRAINAGE PROJECT  
 PHASE III  
 ST. JOHN THE BAPTIST PARISH

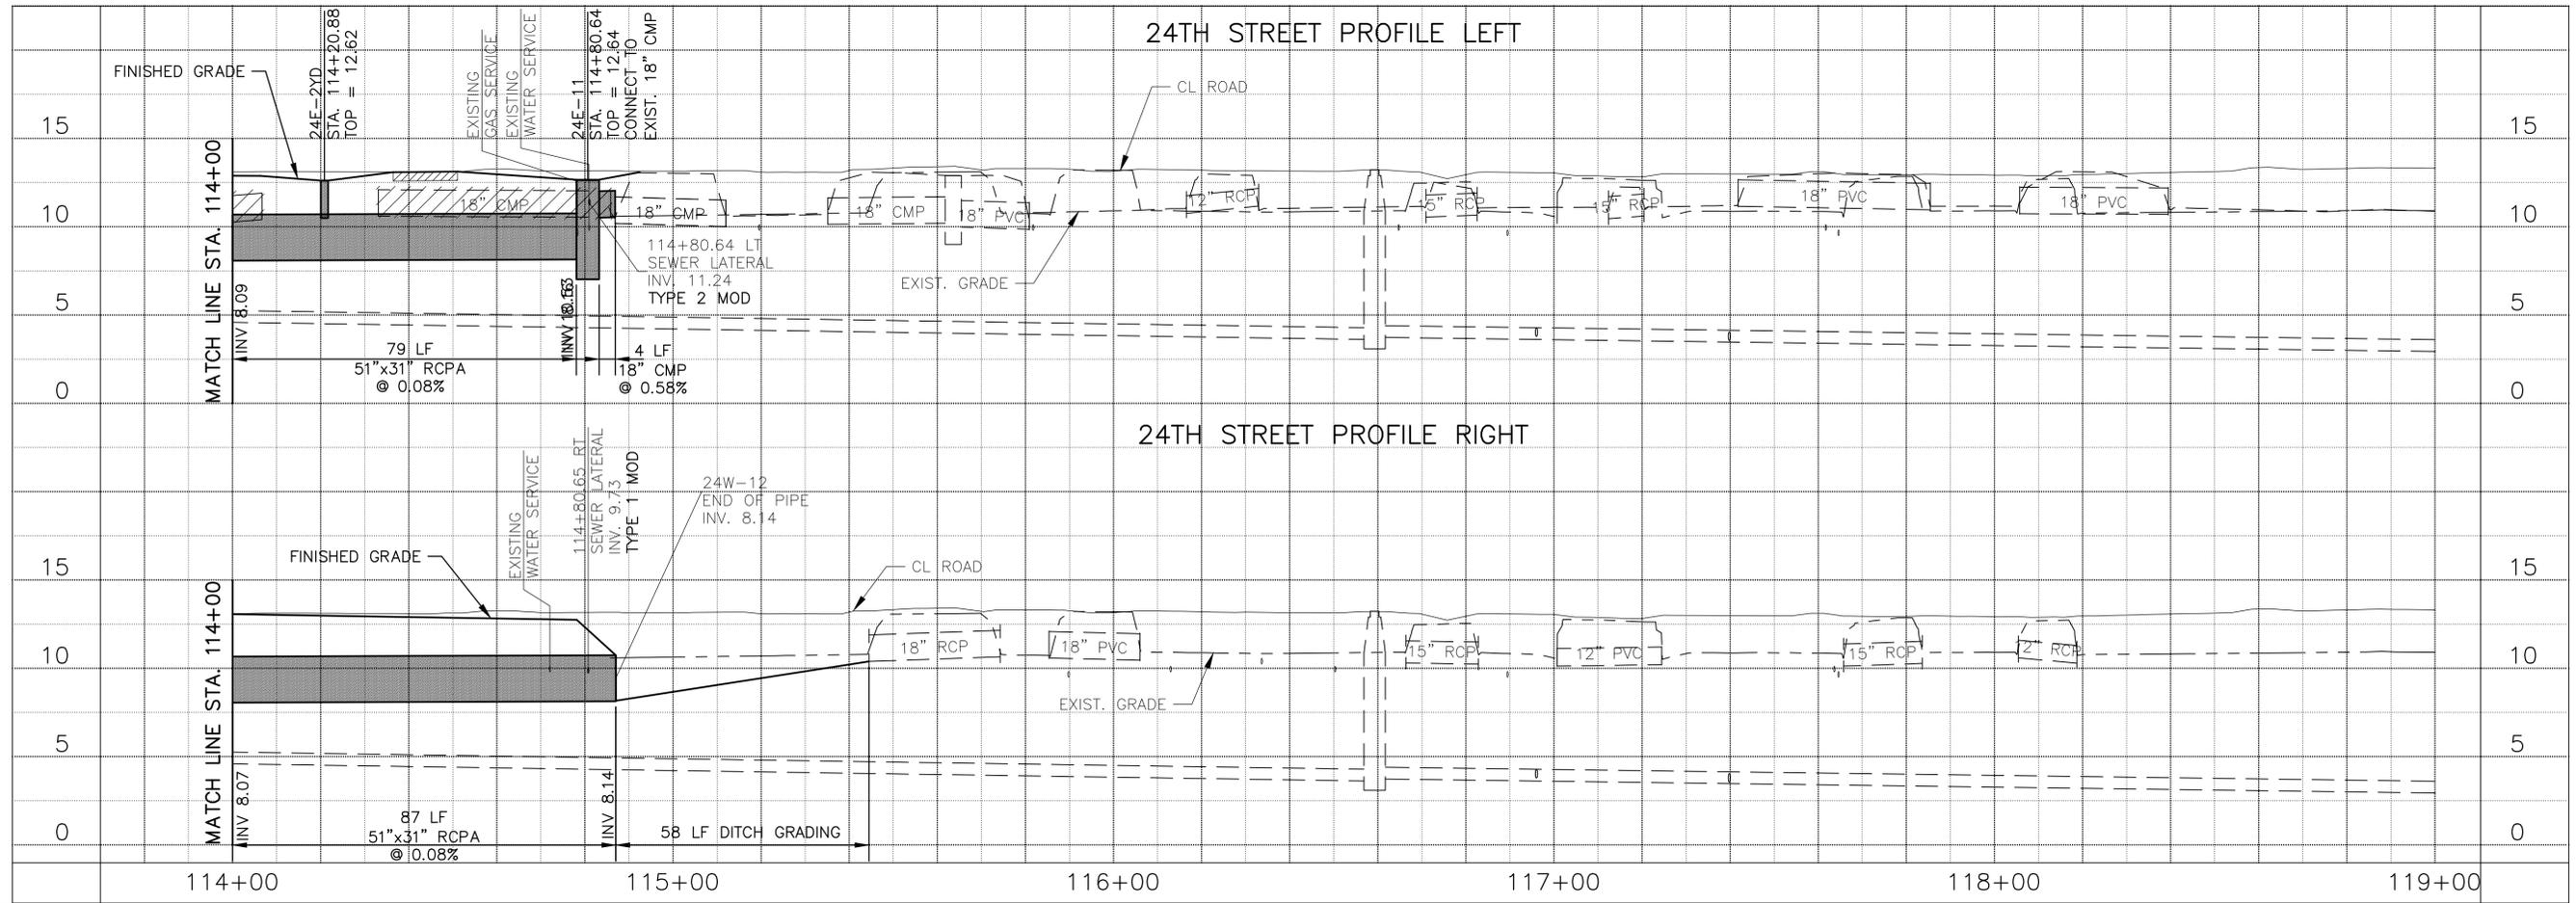

NO.	ADD.#/ ADDED ELEVATIONS	REVISION	DATE	BY

PROJECT NO.: 77084-00  
 CAD FILE: C-107.DWG  
 ENGR./ARCH.: MKP  
 DESIGN BY: DMT  
 DRAWN BY: DMB  
 CHECKED BY: MKP  
 DATE: 03/23/2016


DRAWING INTENT IS TO INDICATE GENERAL ARRANGEMENT, DESIGN AND INTENT OF WORK AND IS PARTLY DIAGRAMMATIC. DRAWING SHALL NOT BE SCALED.  
 © Burchart Horn, Inc.

STA. 114+00  
 TO  
 STA. 114+87.02

NO.	REVISION	DATE	BY	DMB	1/25/16


PROJECT NO.:	77084-00
CAD FILE:	C-108.DWG
ENGR./ARCH.:	MKP
DESIGN BY:	DMT
DRAWN BY:	DMB
CHECKED BY:	MKP
DATE:	03/23/2016

STA. 200+00  
TO  
STA. 204+00

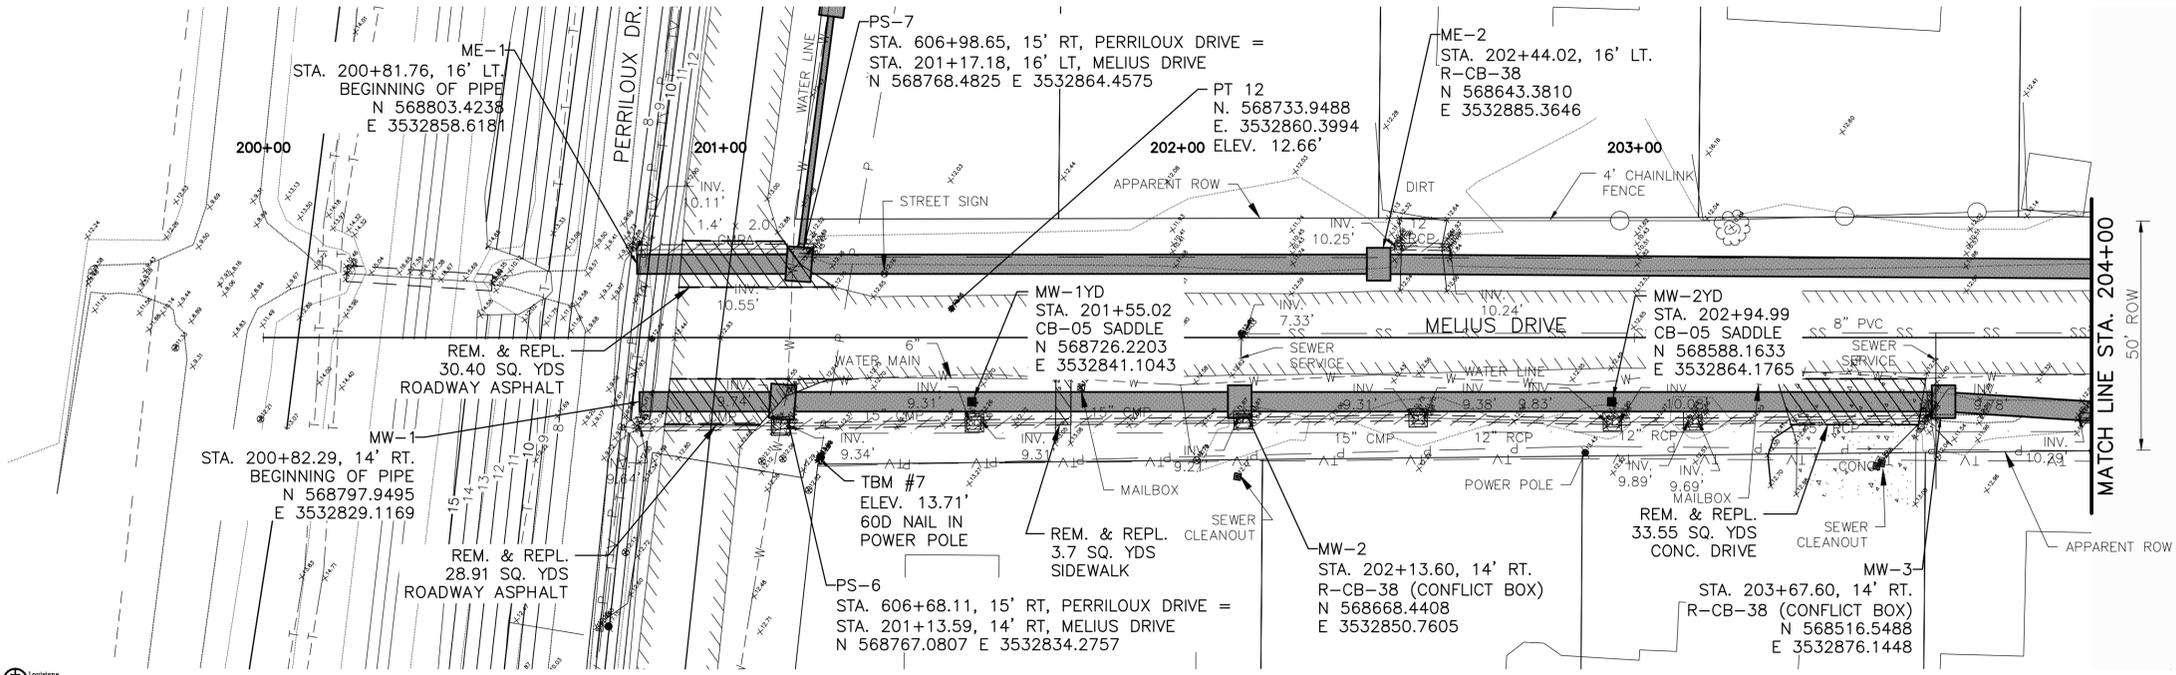


**Call before you dig.**


PRIOR TO WORK COMMENCEMENT, THE CONTRACTOR IS RESPONSIBLE FOR FINAL VERIFICATION OF THE LOCATION OF THE UTILITIES SHOWN ON THESE PLANS. THE CONTRACTOR SHALL CALL LOUISIANA ONE CALL (811 OR 800-272-3020) AND CITY PARISH DEPARTMENT OF PUBLIC WORKS TO THE UTILITIES LOCATED PRIOR TO CONSTRUCTION. THE CONTRACTOR IS RESPONSIBLE FOR COORDINATING WITH THE UTILITY COMPANIES FOR ALL AREAS OF CONSTRUCTION.

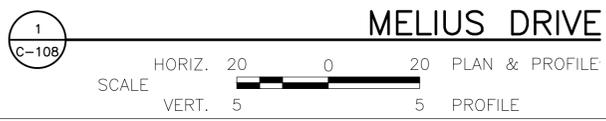


NOTE:  
CONTRACTOR TO EXPOSE AND MEASURE ALL UTILITY DEPTHS AND LOCATION PRIOR TO CONSTRUCTION.

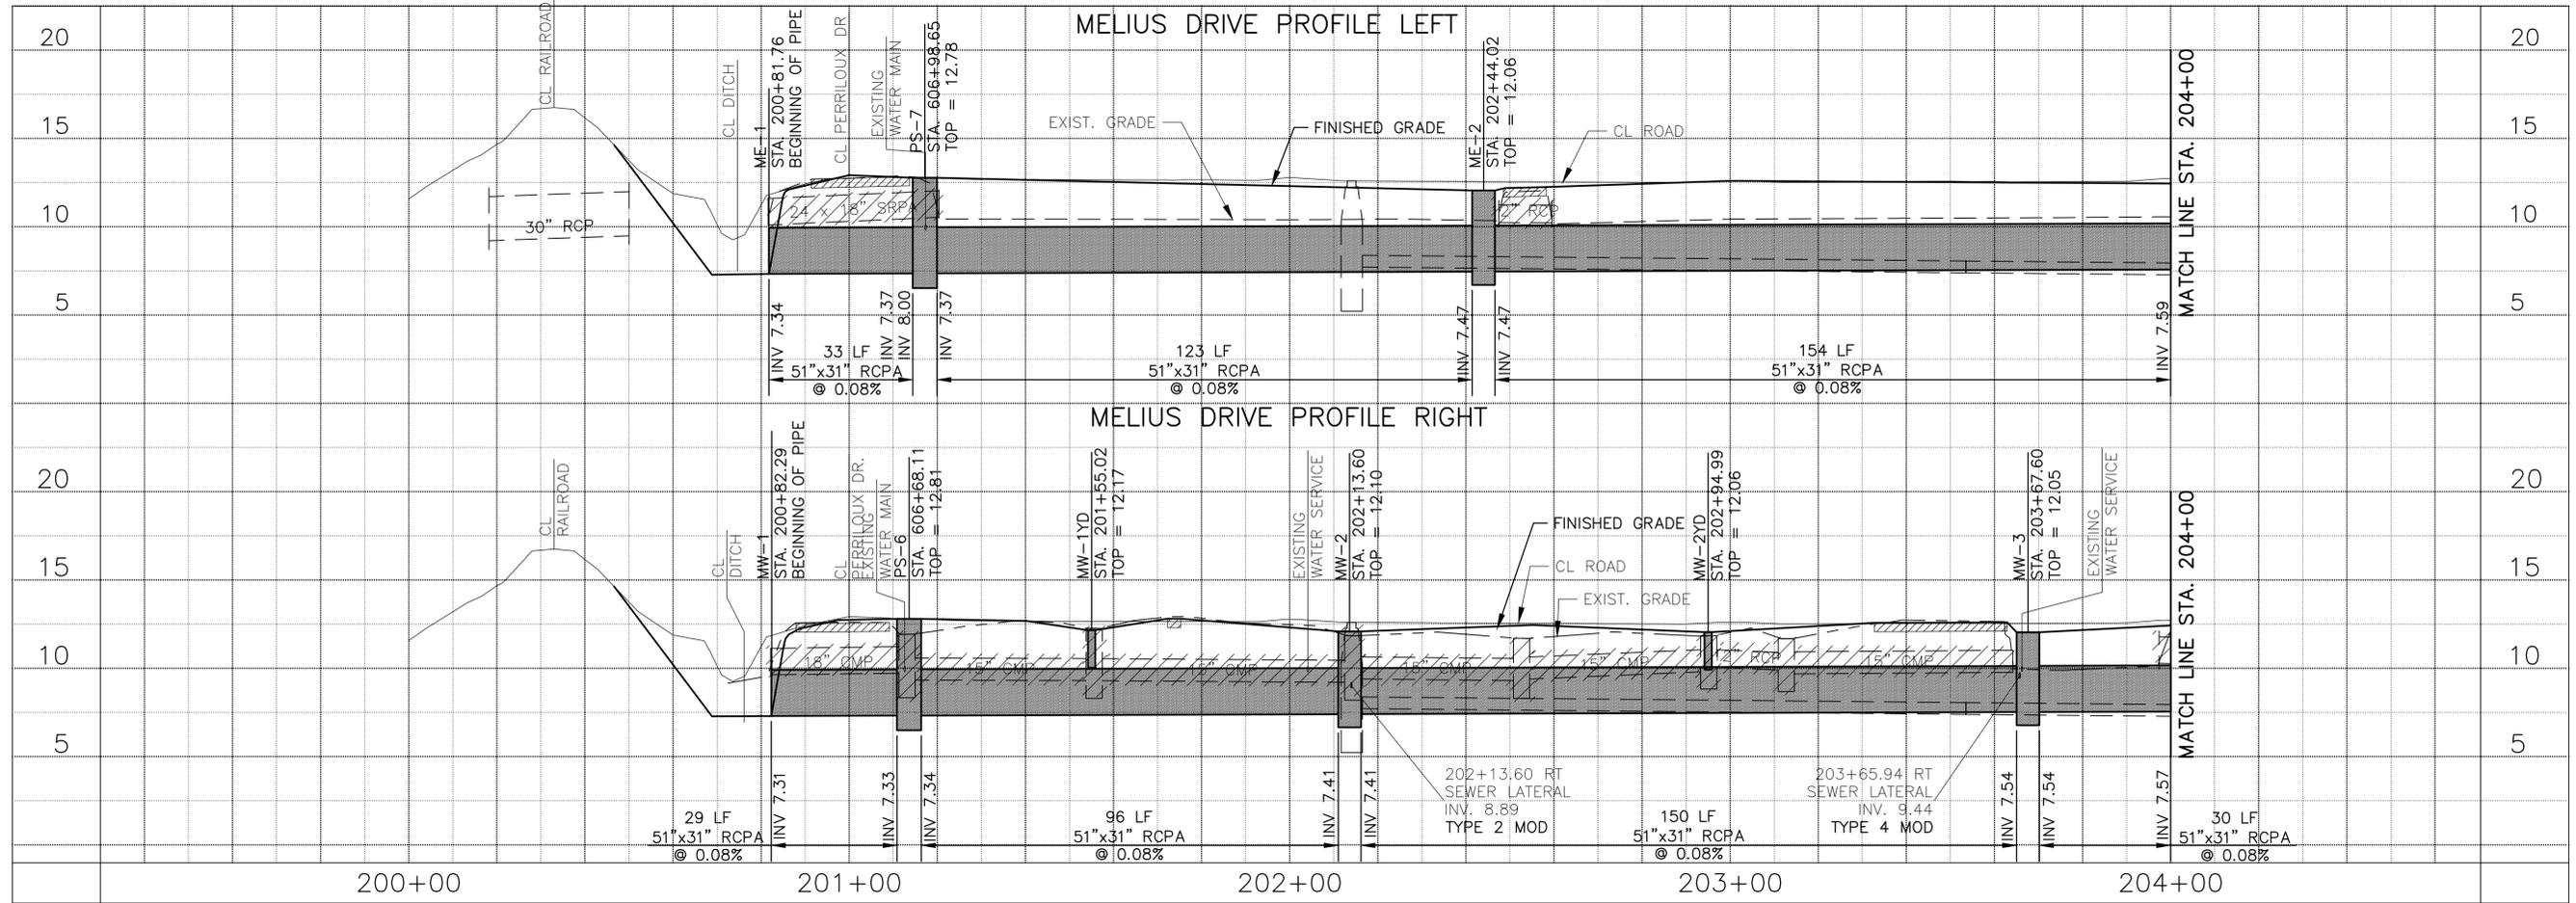


APR0177084-CADD/REV SHEETS 4/25/2016 10:47:07 AM

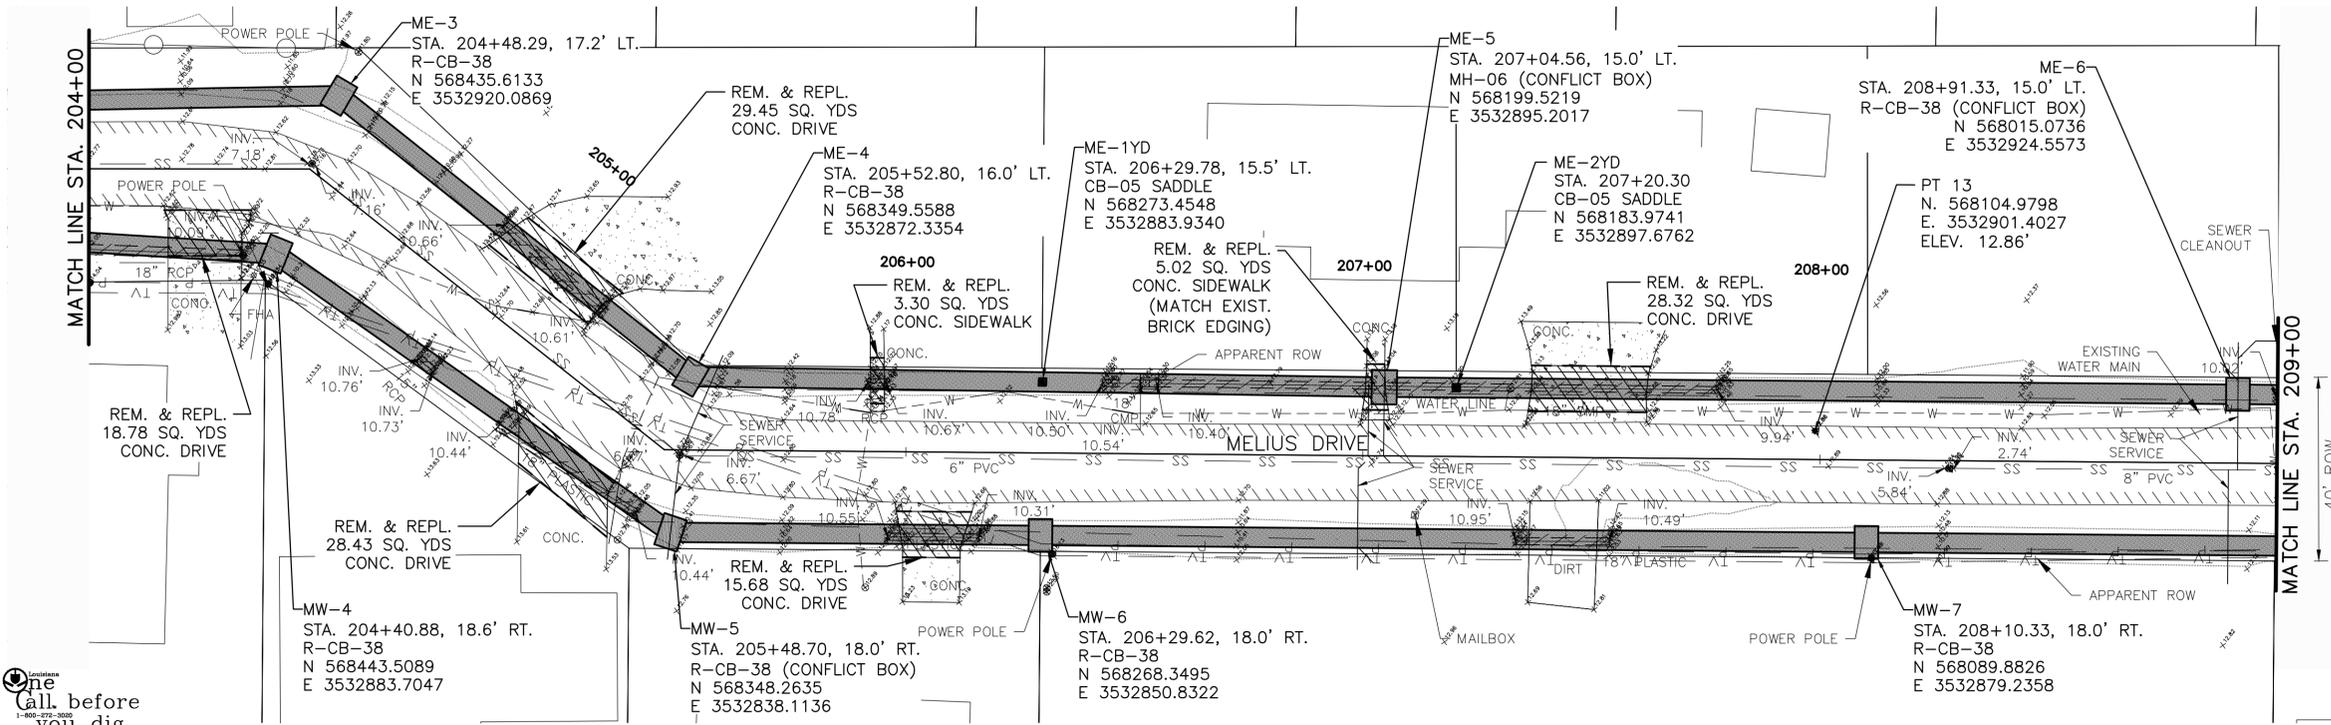

**Call before you dig.**  
PRIOR TO WORK COMMENCEMENT, THE CONTRACTOR IS RESPONSIBLE FOR FINAL VERIFICATION OF THE LOCATION OF THE UTILITIES SHOWN ON THESE PLANS. THE CONTRACTOR SHALL CALL LOUISIANA ONE CALL (811 OR 800-272-3020) AND CITY PARISH DEPARTMENT OF PUBLIC WORKS TO THE UTILITIES LOCATED PRIOR TO CONSTRUCTION. THE CONTRACTOR IS RESPONSIBLE FOR COORDINATING WITH THE UTILITY COMPANIES FOR ALL AREAS OF CONSTRUCTION.

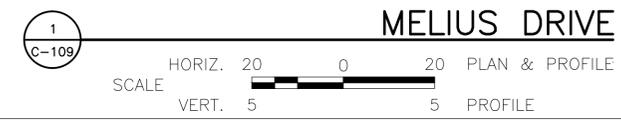

NOTE:  
CONTRACTOR TO EXPOSE AND MEASURE ALL UTILITY DEPTHS AND LOCATION PRIOR TO CONSTRUCTION.

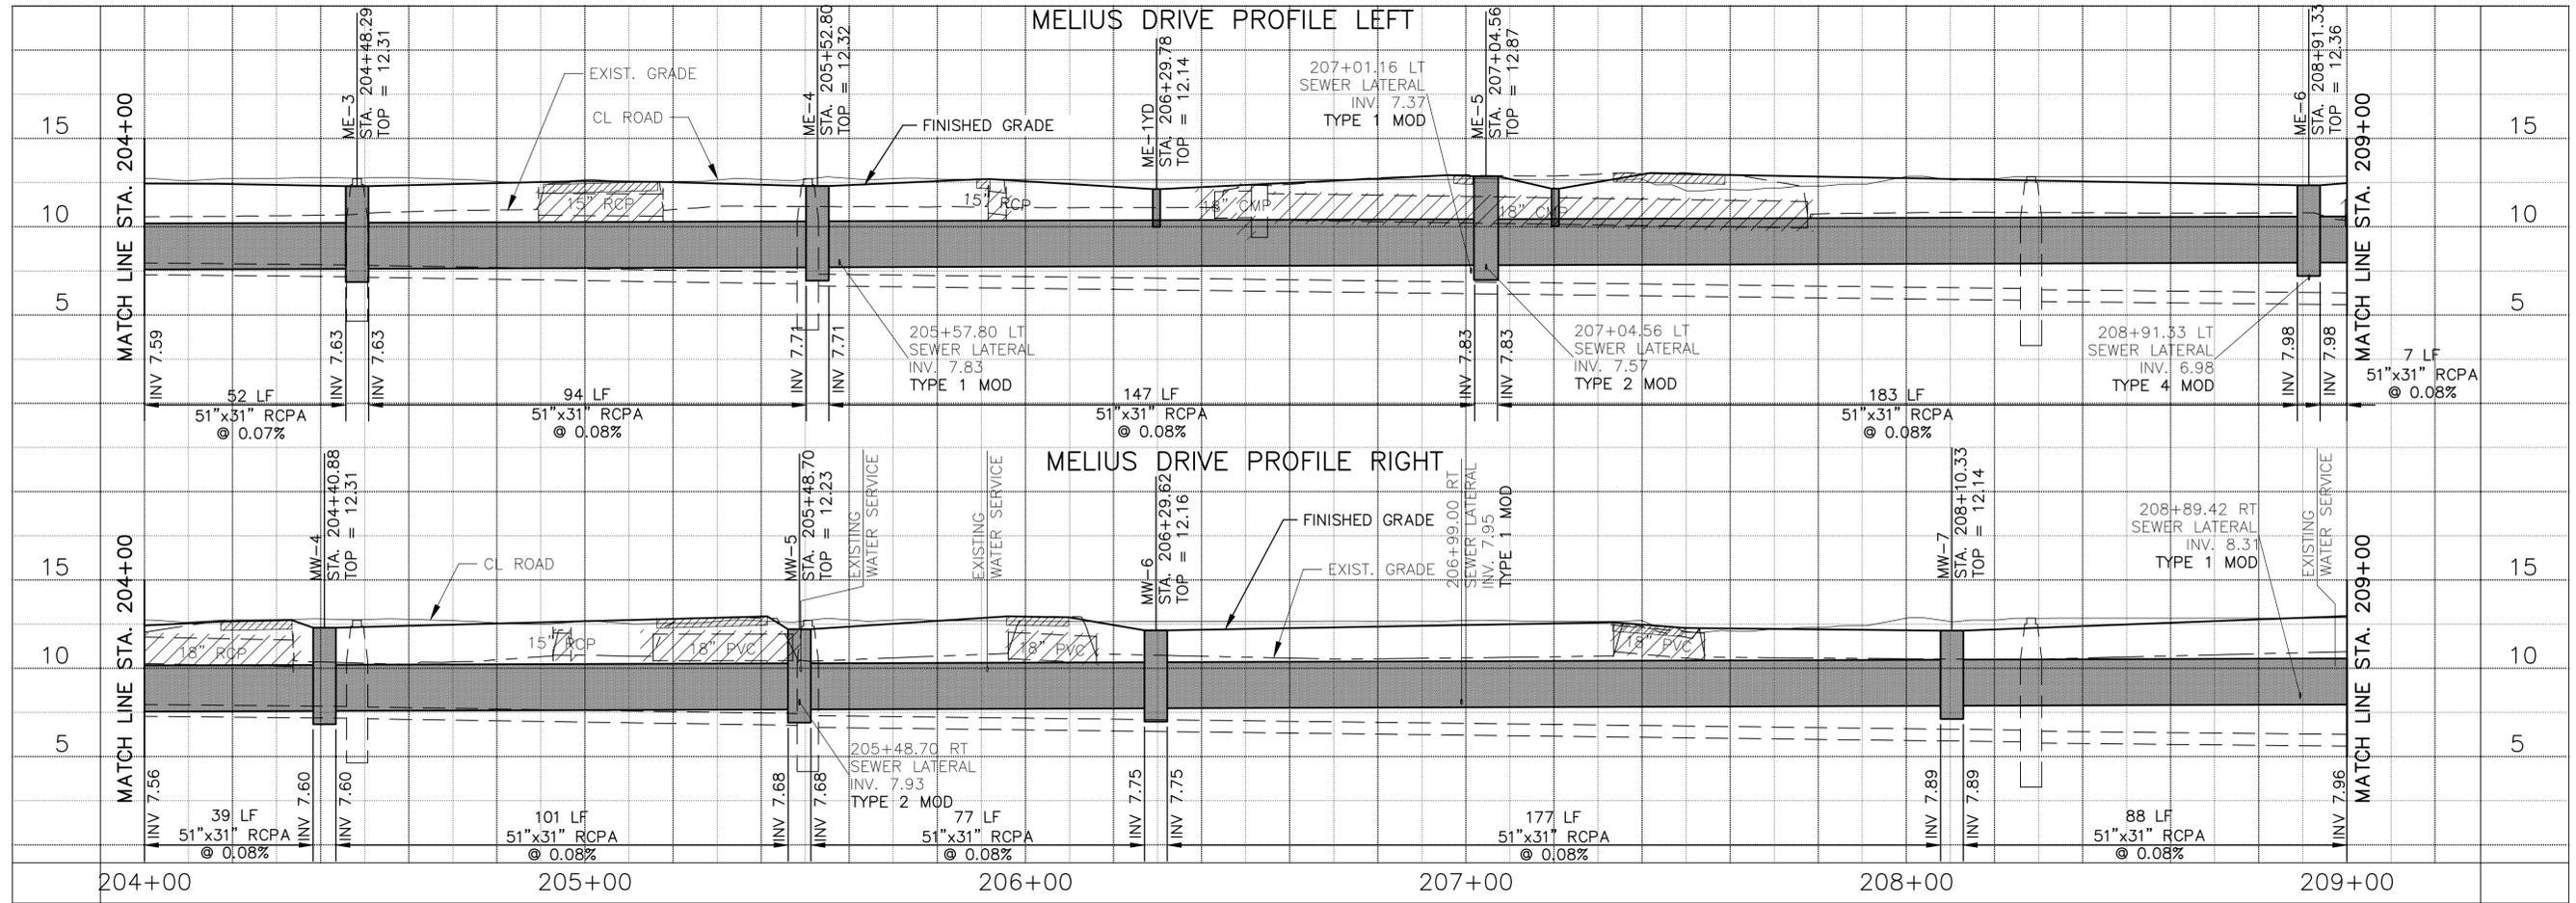


NO.	REVISION	DATE	BY	DATE


PROJECT NO.: 77084-00  
 CAD FILE: FILE NAME.DWG  
 ENGR./ARCH.: MKP  
 DESIGN BY: DMT  
 DRAWN BY: DMB  
 CHECKED BY: MKP  
 DATE: 03/23/2016  
DRAWING INTENT IS TO INDICATE GENERAL ARRANGEMENT, DESIGN AND INTENT OF WORK AND IS PARTLY DIAGRAMMATIC. DRAWING SHALL NOT BE SCALED.  
 © Burchart Horn, Inc.

STA.204+00  
TO  
STA.209+00


DRAWING NO.  
**C-109**

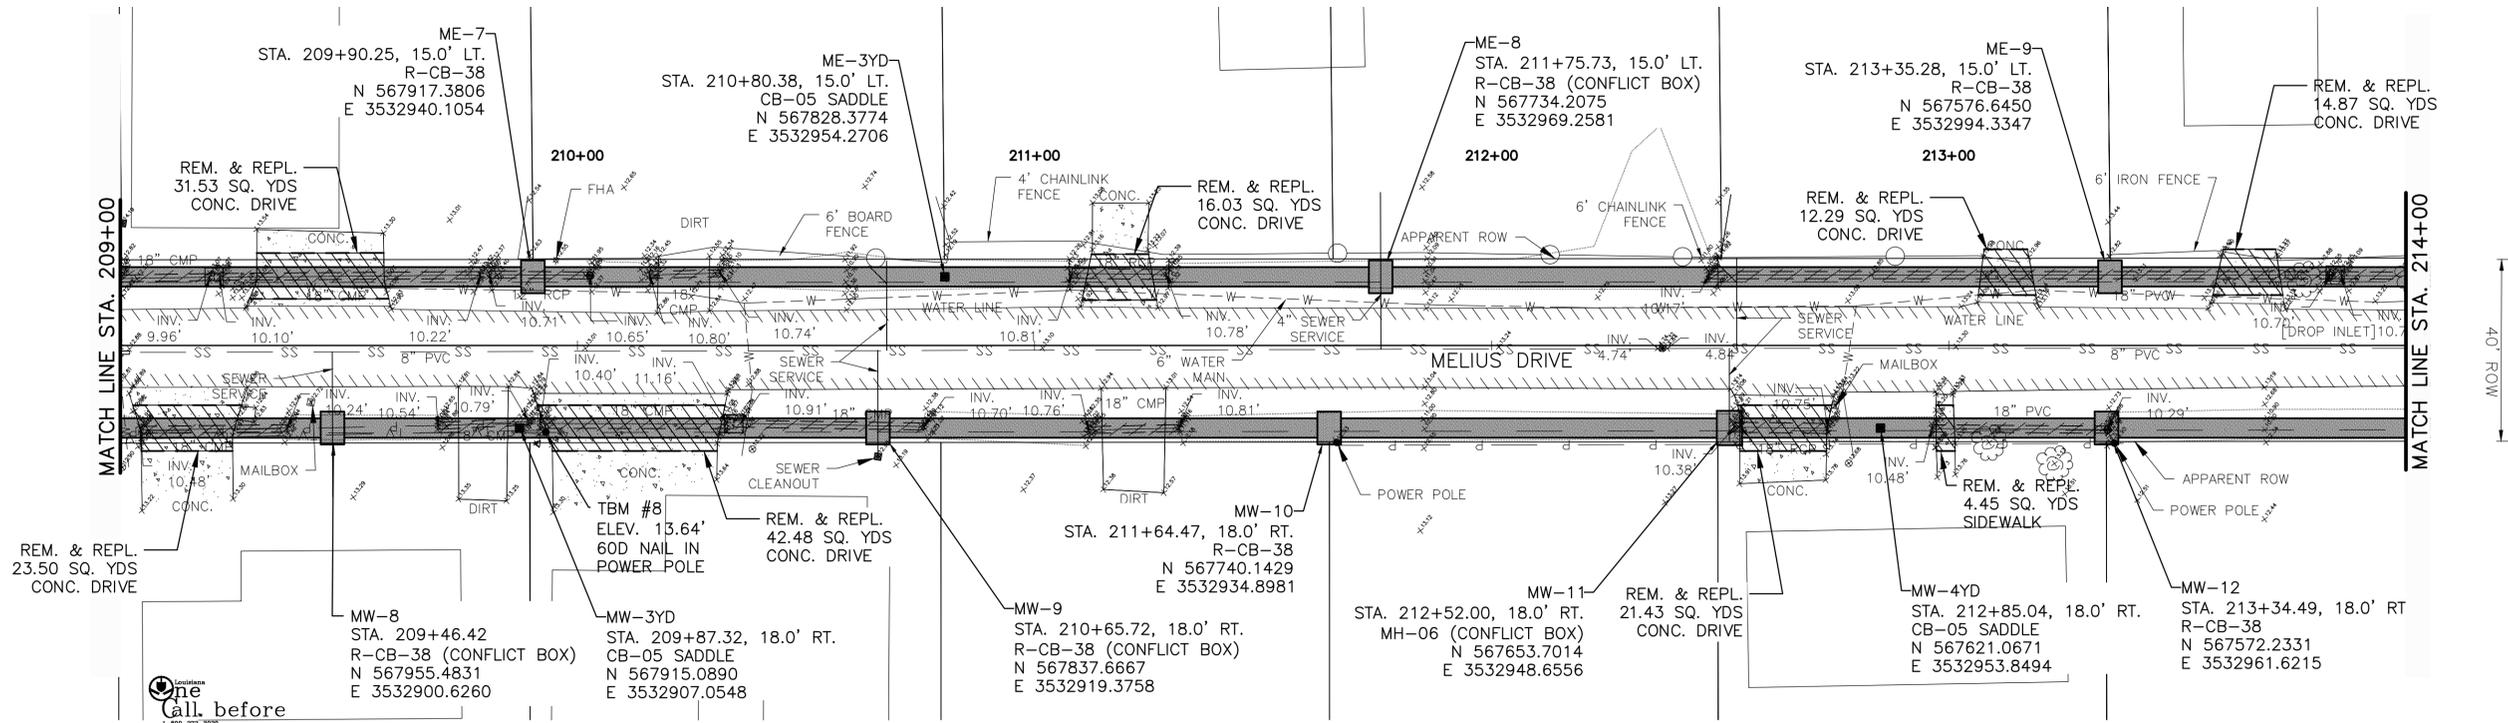

**Call before you dig.**  
PRIOR TO WORK COMMENCEMENT, THE CONTRACTOR IS RESPONSIBLE FOR FINAL VERIFICATION OF THE LOCATION OF THE UTILITIES SHOWN ON THESE PLANS. THE CONTRACTOR SHALL CALL LOUISIANA ONE CALL (811 OR 800-272-3020) AND CITY PARISH DEPARTMENT OF PUBLIC WORKS TO THE UTILITIES LOCATED PRIOR TO CONSTRUCTION. THE CONTRACTOR IS RESPONSIBLE FOR COORDINATING WITH THE UTILITY COMPANIES FOR ALL AREAS OF CONSTRUCTION.

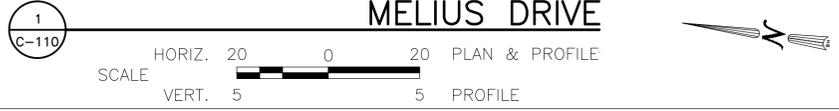


NOTE: CONTRACTOR TO EXPOSE AND MEASURE ALL UTILITY DEPTHS AND LOCATION PRIOR TO CONSTRUCTION.

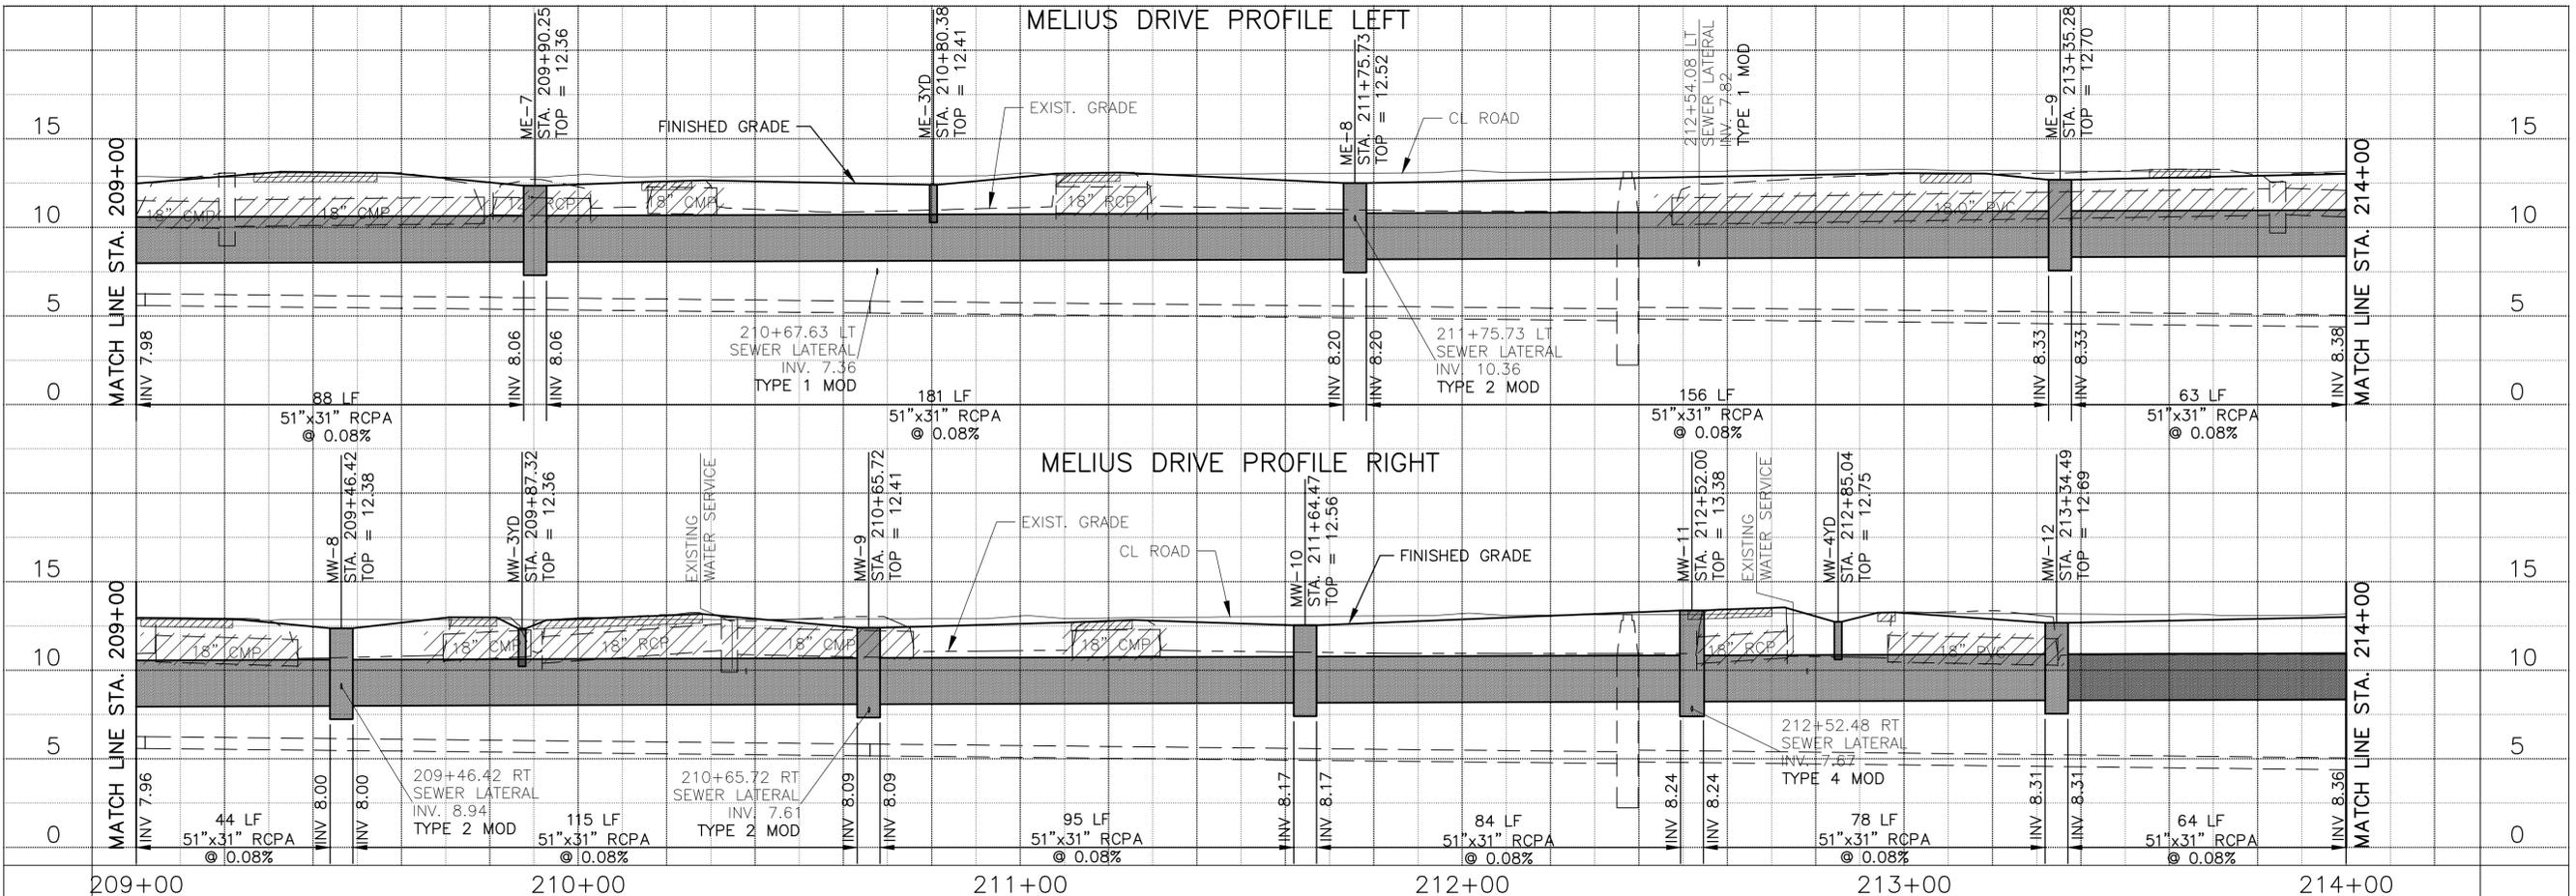

NO.	ADD.#/1	ADD.#/2	DATE

PROJECT NO.:	77084-00
CAD FILE:	C-110.DWG
ENGR./ARCH.:	MKP
DESIGN BY:	DMT
DRAWN BY:	DMB
CHECKED BY:	MKP
DATE:	03/23/2016


STA. 209+00  
TO  
STA. 214+00

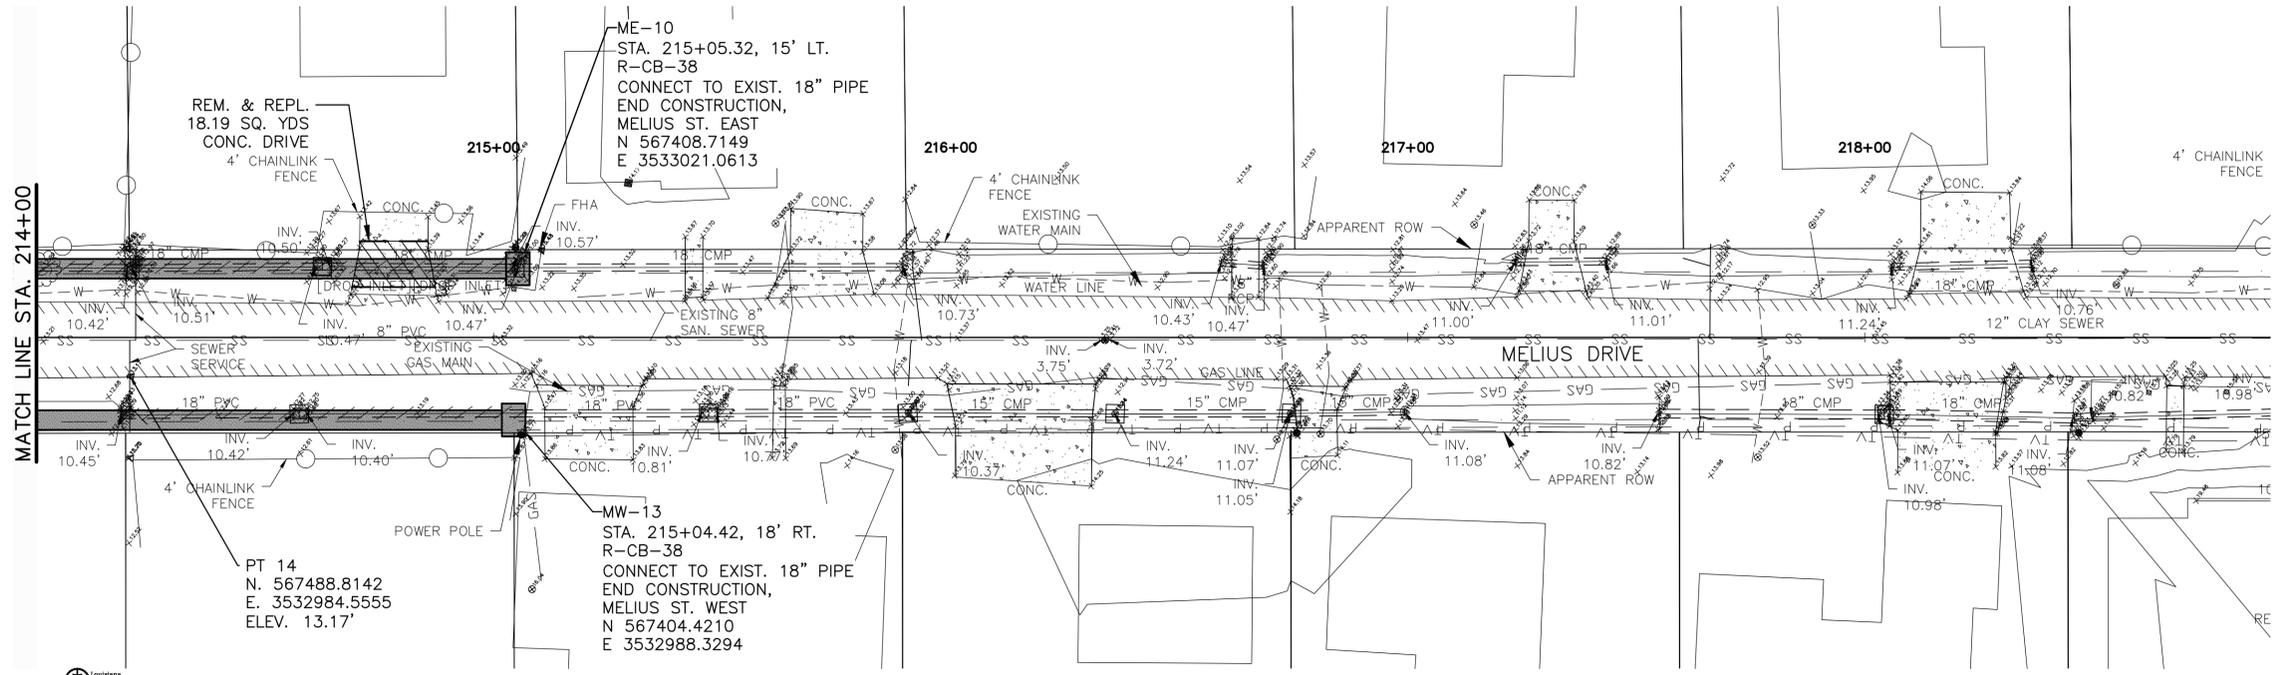


40' ROW

**one**  
Call before  
you dig.  
1-800-485-5111

PRIOR TO WORK COMMENCEMENT, THE CONTRACTOR IS RESPONSIBLE FOR FINAL VERIFICATION OF THE LOCATION OF THE UTILITIES SHOWN ON THESE PLANS. THE CONTRACTOR SHALL CALL LOUISIANA ONE CALL (811 OR 800-272-3020) AND CITY PARISH DEPARTMENT OF PUBLIC WORKS TO THE UTILITIES LOCATED PRIOR TO CONSTRUCTION. THE CONTRACTOR IS RESPONSIBLE FOR COORDINATING WITH THE UTILITY COMPANIES FOR ALL AREAS OF CONSTRUCTION.

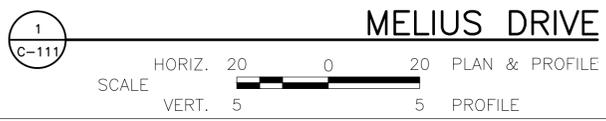

NOTE:  
CONTRACTOR TO EXPOSE AND MEASURE ALL UTILITY DEPTHS AND LOCATION PRIOR TO CONSTRUCTION.

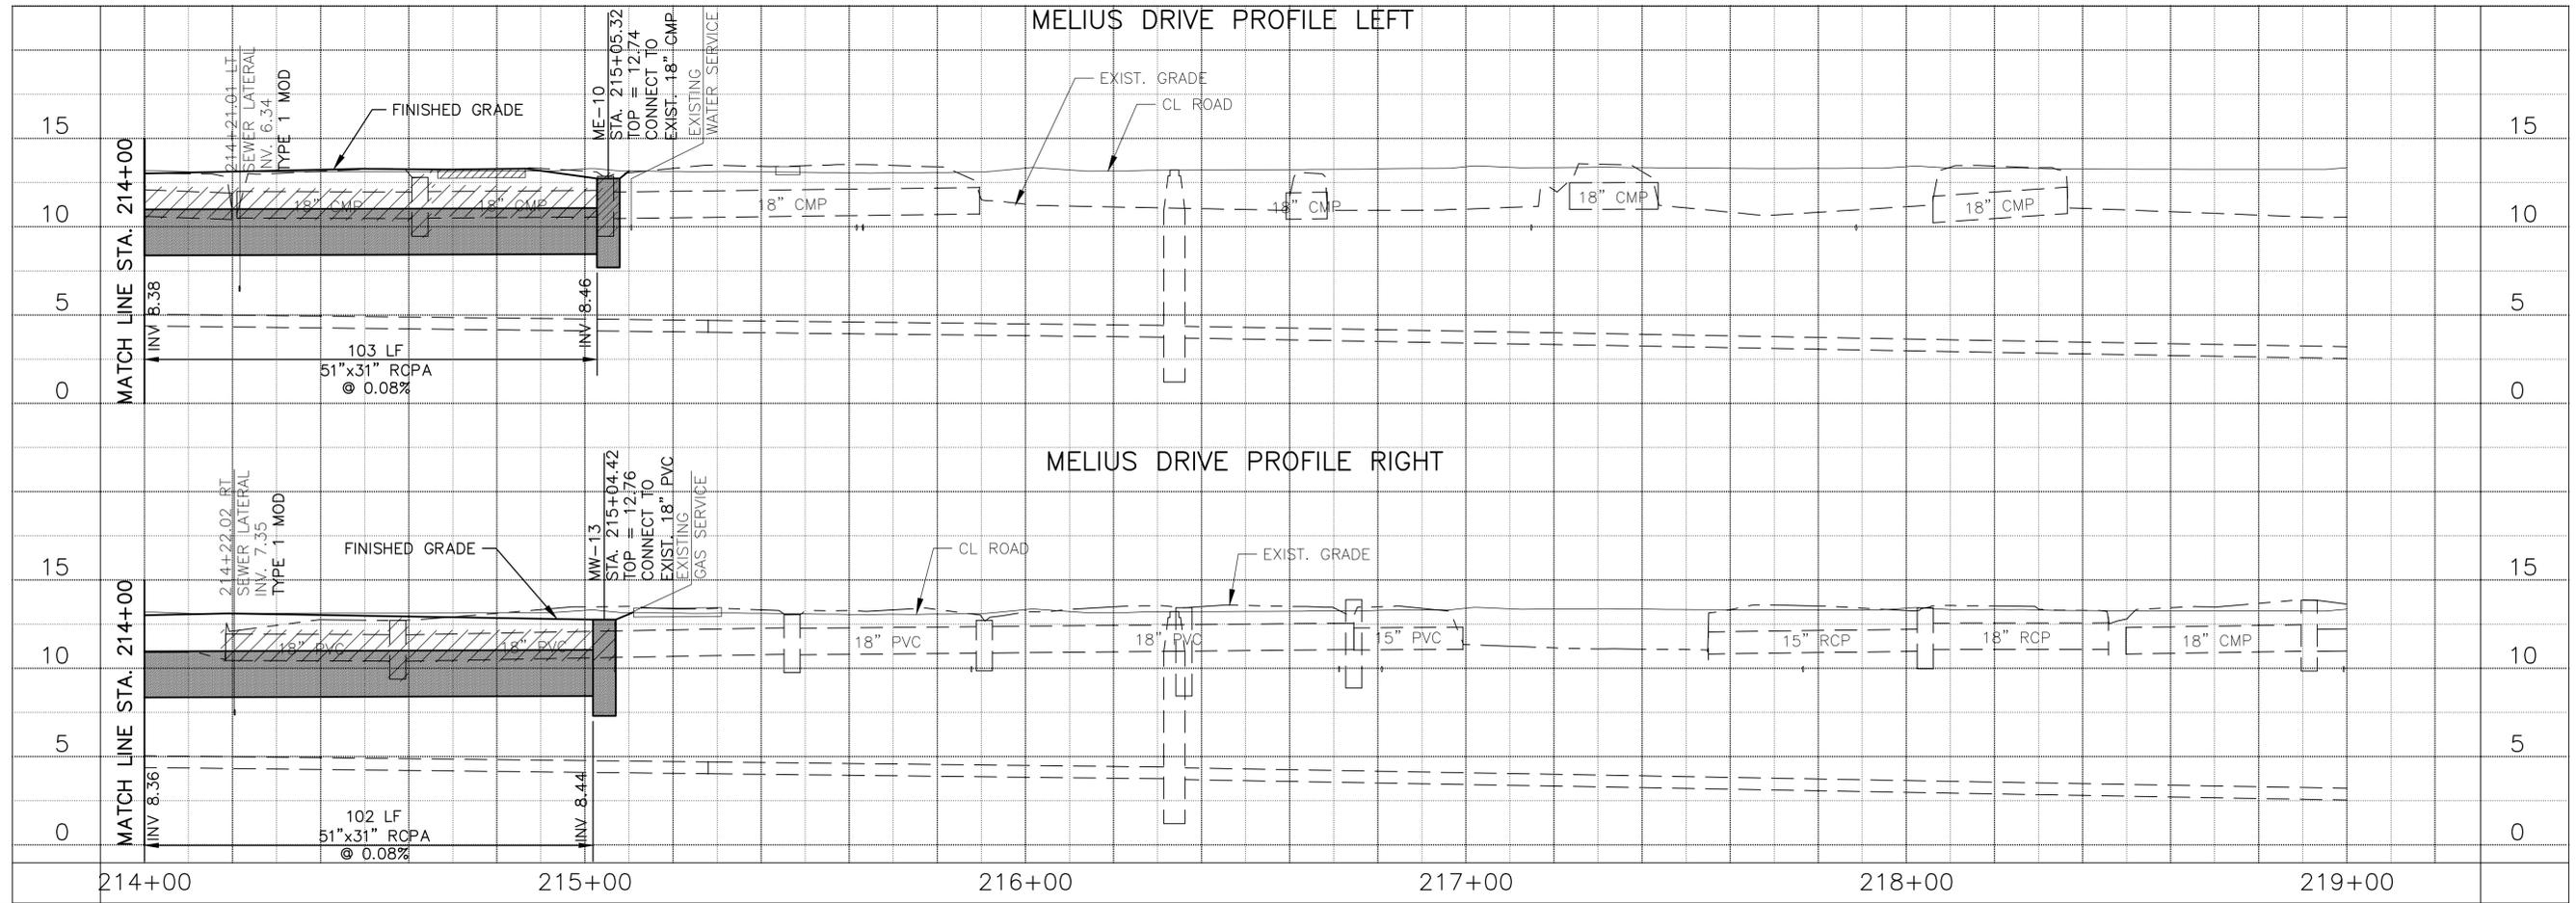

RESERVE DRAINAGE PROJECT  
PHASE III  
ST. JOHN THE BAPTIST PARISH


NO.	REVISION	DATE	BY	DMB	DATE
1	ADD. #2 ADDED ADDITIONAL ELEVATIONS	4/25/16	DMB		
2	ADD. #1 ADDED ELEVATIONS	11/21/16	DMB		

PROJECT NO.:	77084-00
CAD FILE:	C-111.DWG
ENGR./ARCH.:	MKP
DESIGN BY:	DMT
DRAWN BY:	DMB
CHECKED BY:	MKP
DATE:	03/23/2016

DRAWING INTENT IS TO INDICATE GENERAL ARRANGEMENT, DESIGN AND INTENT OF WORK AND IS PARTLY DIAGRAMMATIC. DRAWING SHALL NOT BE SCALED.  
© Burchart Horn, Inc.


STA. 214+00  
TO  
STA. 215+05.32



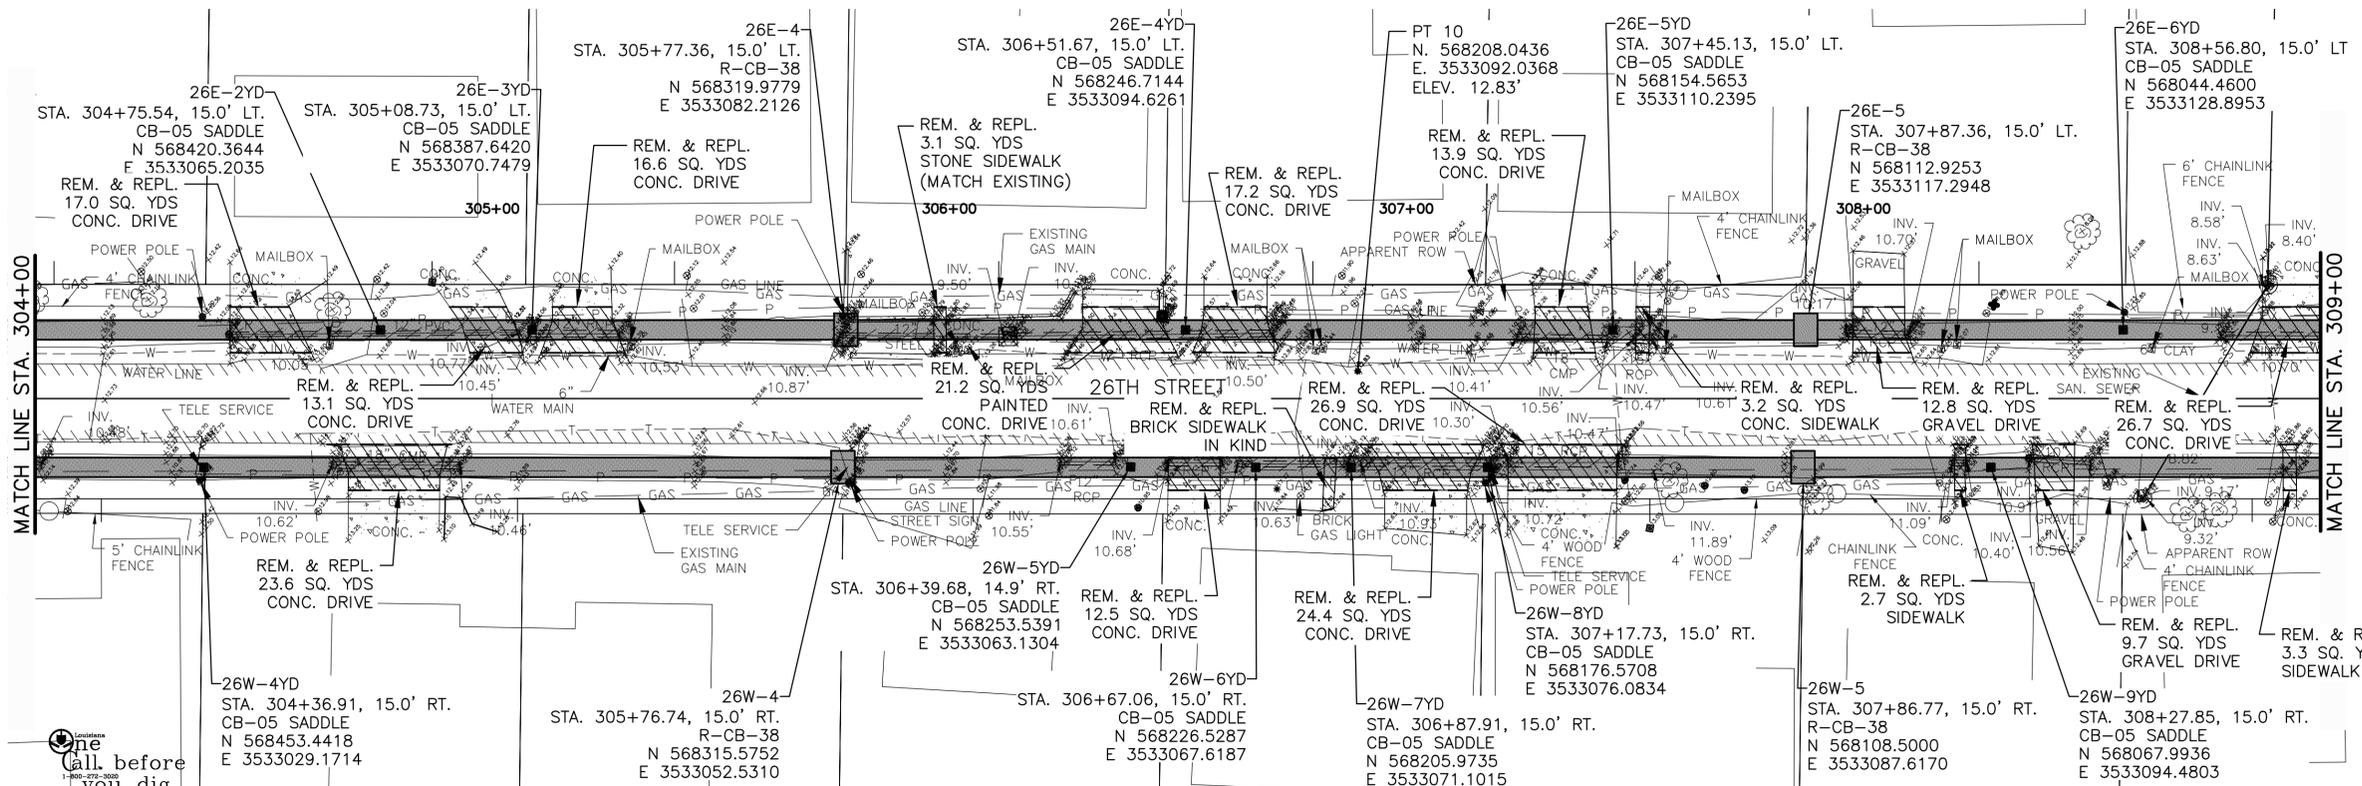

**Call before you dig.**  
PRIOR TO WORK COMMENCEMENT, THE CONTRACTOR IS RESPONSIBLE FOR FINAL VERIFICATION OF THE LOCATION OF THE UTILITIES SHOWN ON THESE PLANS. THE CONTRACTOR SHALL CALL LOUISIANA ONE CALL (811 OR 800-272-3020) AND CITY PARISH DEPARTMENT OF PUBLIC WORKS TO THE UTILITIES LOCATED PRIOR TO CONSTRUCTION. THE CONTRACTOR IS RESPONSIBLE FOR COORDINATING WITH THE UTILITY COMPANIES FOR ALL AREAS OF CONSTRUCTION.


NOTE:  
CONTRACTOR TO EXPOSE AND MEASURE ALL UTILITY DEPTHS AND LOCATION PRIOR TO CONSTRUCTION.

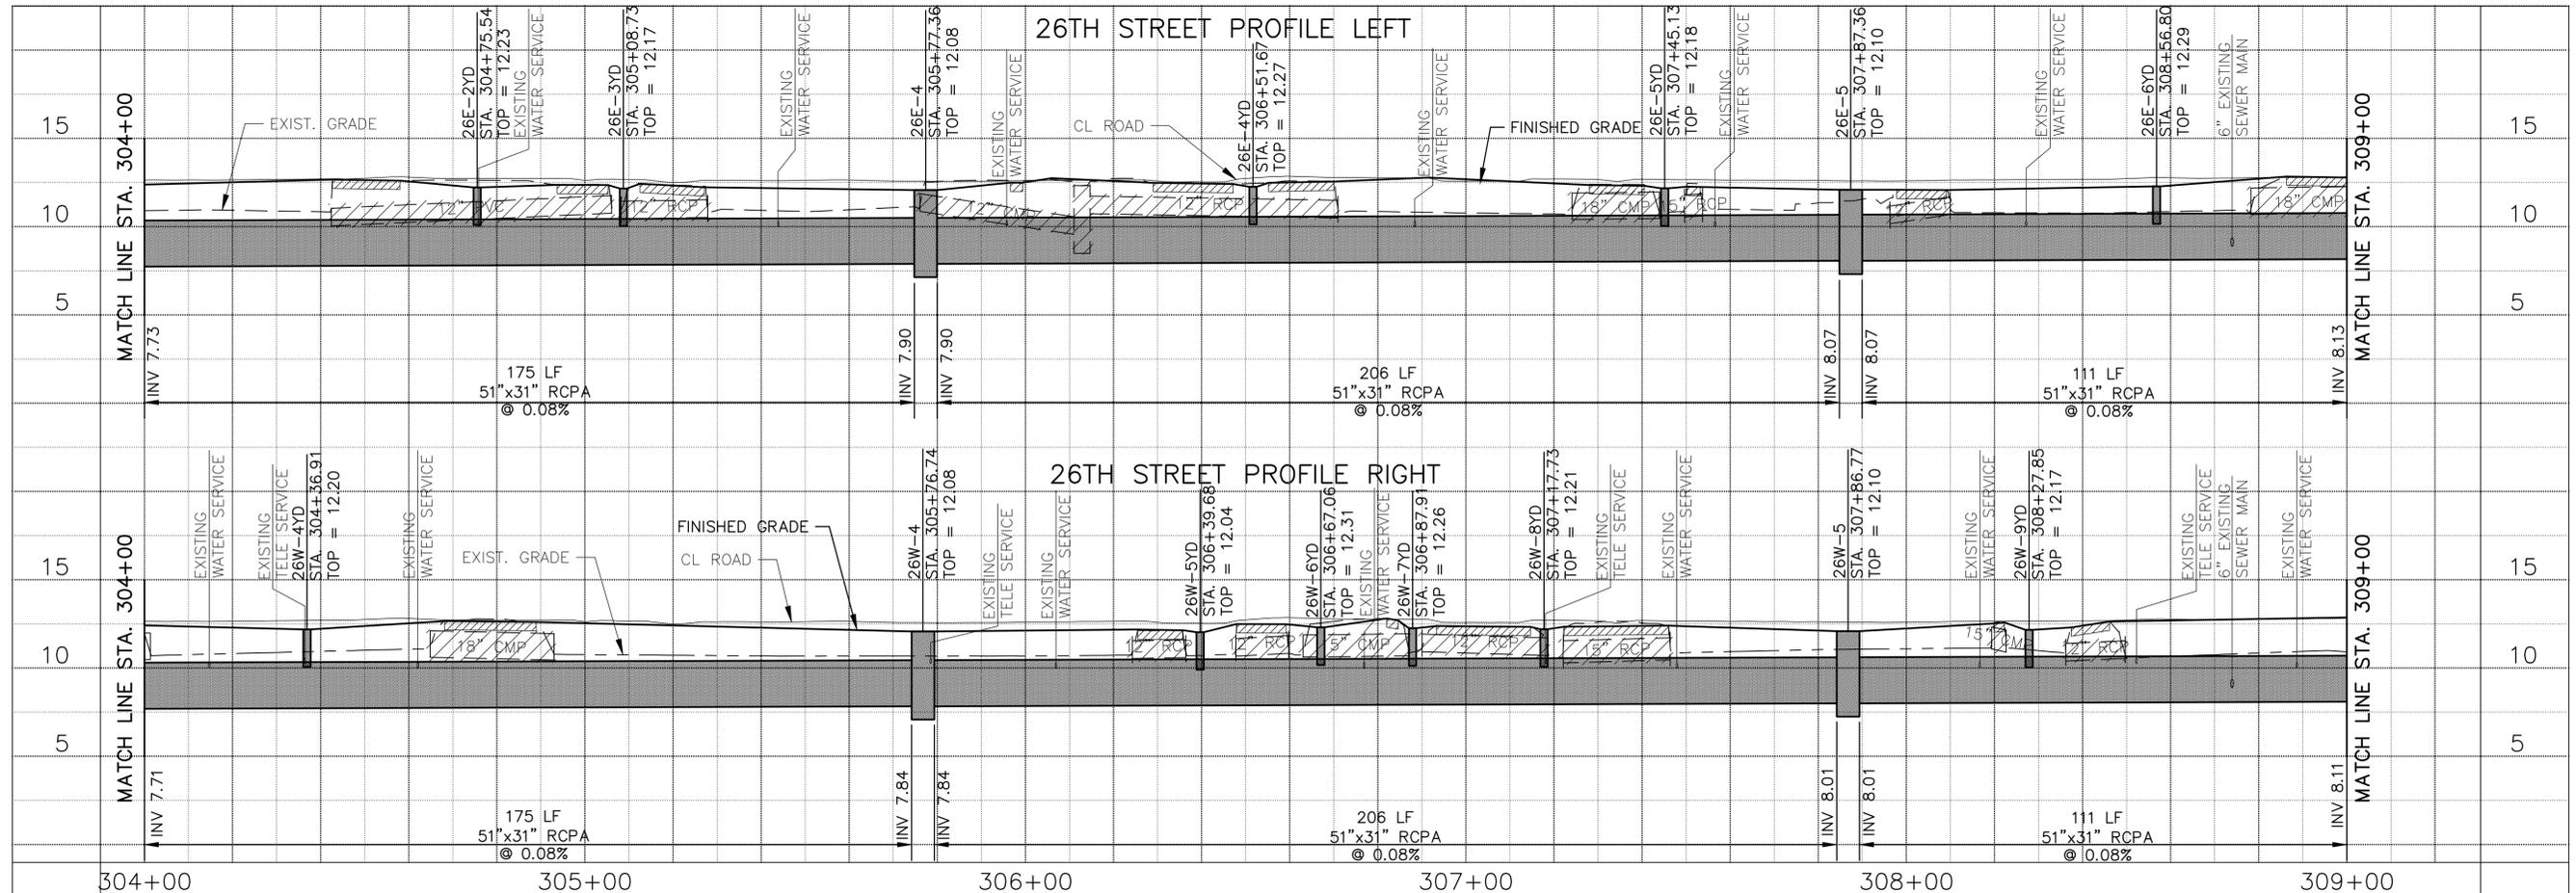

NO.	ADD.#/1	ADDED ELEVATIONS	REVISION	DATE

PROJECT NO.:	77084-00
CAD FILE:	C-113.DWG
ENGR./ARCH.:	MKP
DESIGN BY:	DMT
DRAWN BY:	DMB
CHECKED BY:	MKP
DATE:	03/23/2016


STA. 304+00 TO STA. 309+00
DRAWING NO. <b>C-113</b>
SHEET 23 OF 36

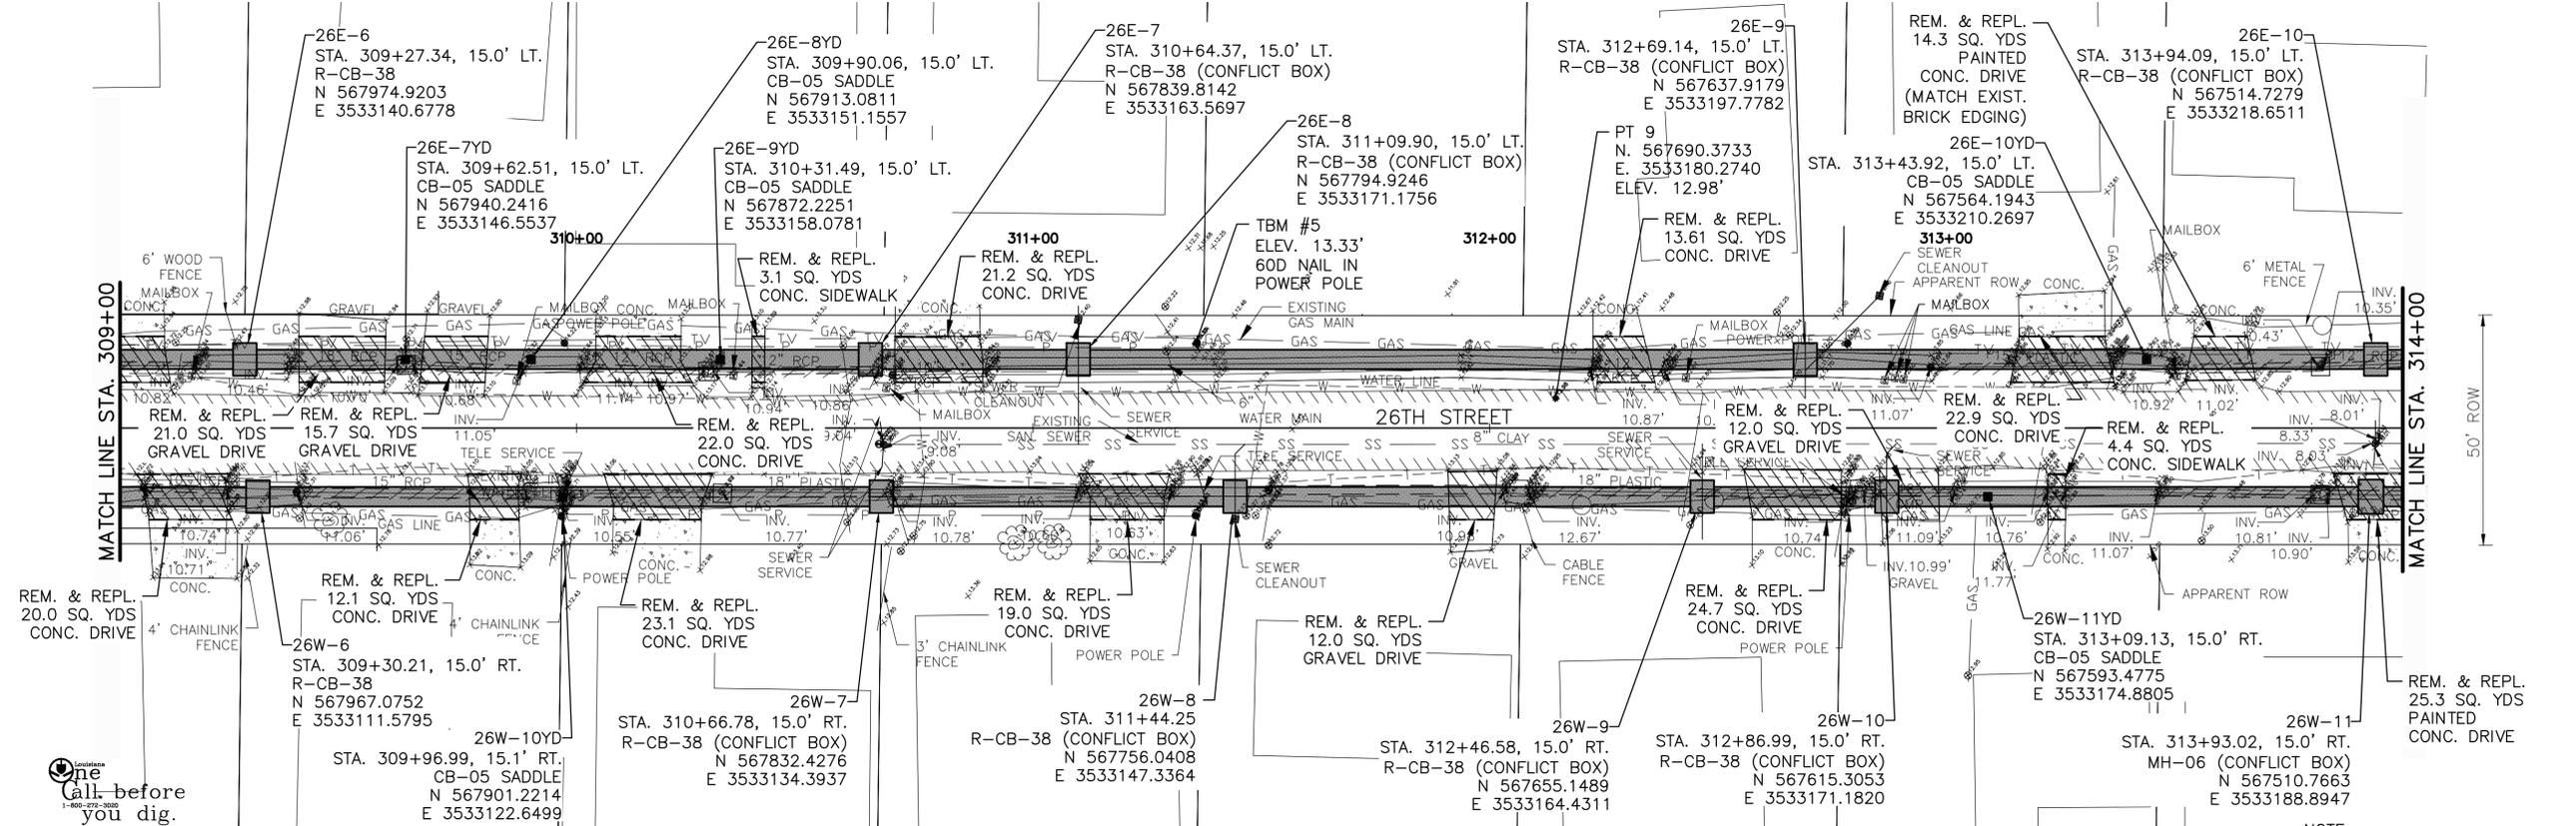

**Call before you dig.**  
PRIOR TO WORK COMMENCEMENT, THE CONTRACTOR IS RESPONSIBLE FOR FINAL VERIFICATION OF THE LOCATION OF THE UTILITIES SHOWN ON THESE PLANS. THE CONTRACTOR SHALL CALL LOUISIANA ONE CALL (811 OR 800-272-3020) AND CITY PARISH DEPARTMENT OF PUBLIC WORKS TO THE UTILITIES LOCATED PRIOR TO CONSTRUCTION. THE CONTRACTOR IS RESPONSIBLE FOR COORDINATING WITH THE UTILITY COMPANIES FOR ALL AREAS OF CONSTRUCTION.



NOTE:  
CONTRACTOR TO EXPOSE AND MEASURE ALL UTILITY DEPTHS AND LOCATION PRIOR TO CONSTRUCTION.

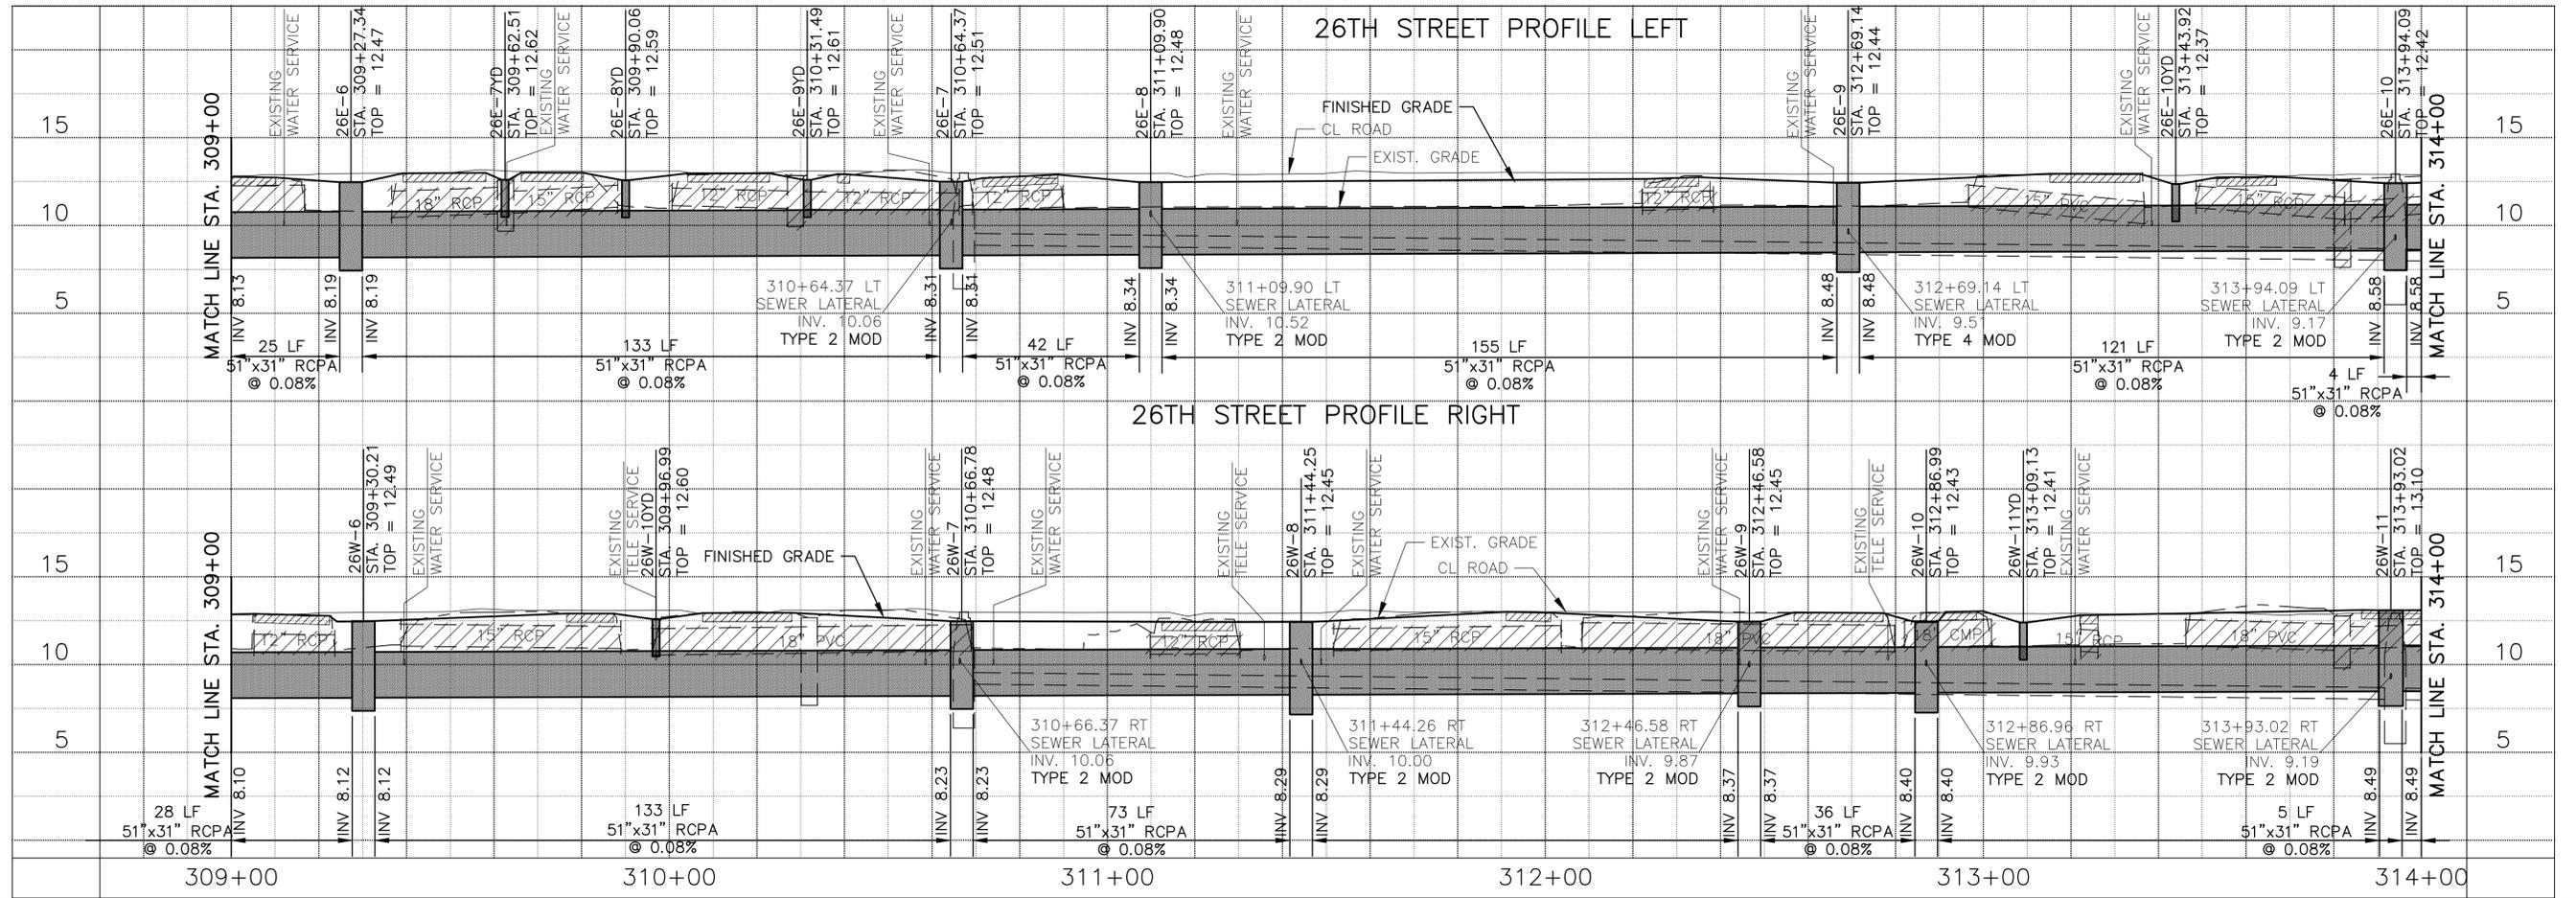


NO.	ADD.#/1	ADDED ELEVATIONS	REVISION	DATE

PROJECT NO.:	77084-00
CAD FILE:	C-114.DWG
ENGR./ARCH.:	MKP
DESIGN BY:	DMT
DRAWN BY:	DMB
CHECKED BY:	MKP
DATE:	03/23/2016


STA. 309+00  
TO  
STA. 314+00  
DRAWING NO.  
**C-114**  
SHEET 24 OF 36



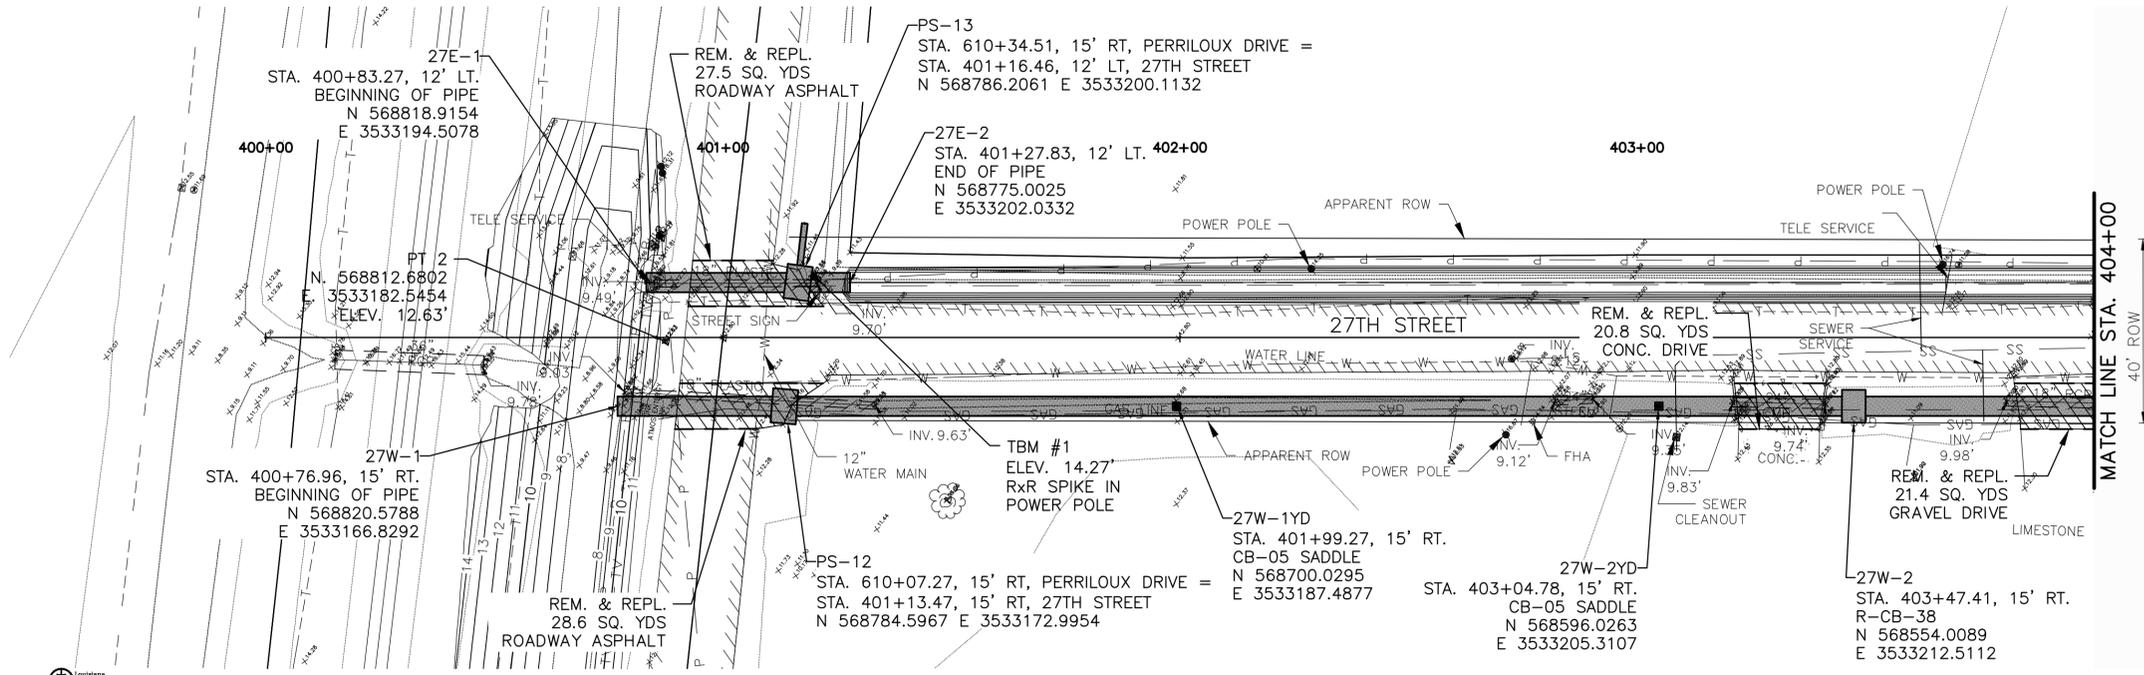


**Louisiana One**  
Call before you dig.  
1-800-368-5800

PRIOR TO WORK COMMENCEMENT, THE CONTRACTOR IS RESPONSIBLE FOR FINAL VERIFICATION OF THE LOCATION OF THE UTILITIES SHOWN ON THESE PLANS. THE CONTRACTOR SHALL CALL LOUISIANA ONE CALL (811 OR 800-368-5800) AND CITY PARISH DEPARTMENT OF PUBLIC WORKS TO THE UTILITIES LOCATED PRIOR TO CONSTRUCTION. THE CONTRACTOR IS RESPONSIBLE FOR COORDINATING WITH THE UTILITY COMPANIES FOR ALL AREAS OF CONSTRUCTION.

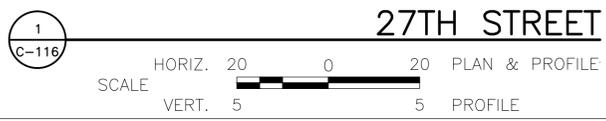

NOTE:  
CONTRACTOR TO EXPOSE AND MEASURE ALL UTILITY DEPTHS AND LOCATION PRIOR TO CONSTRUCTION.

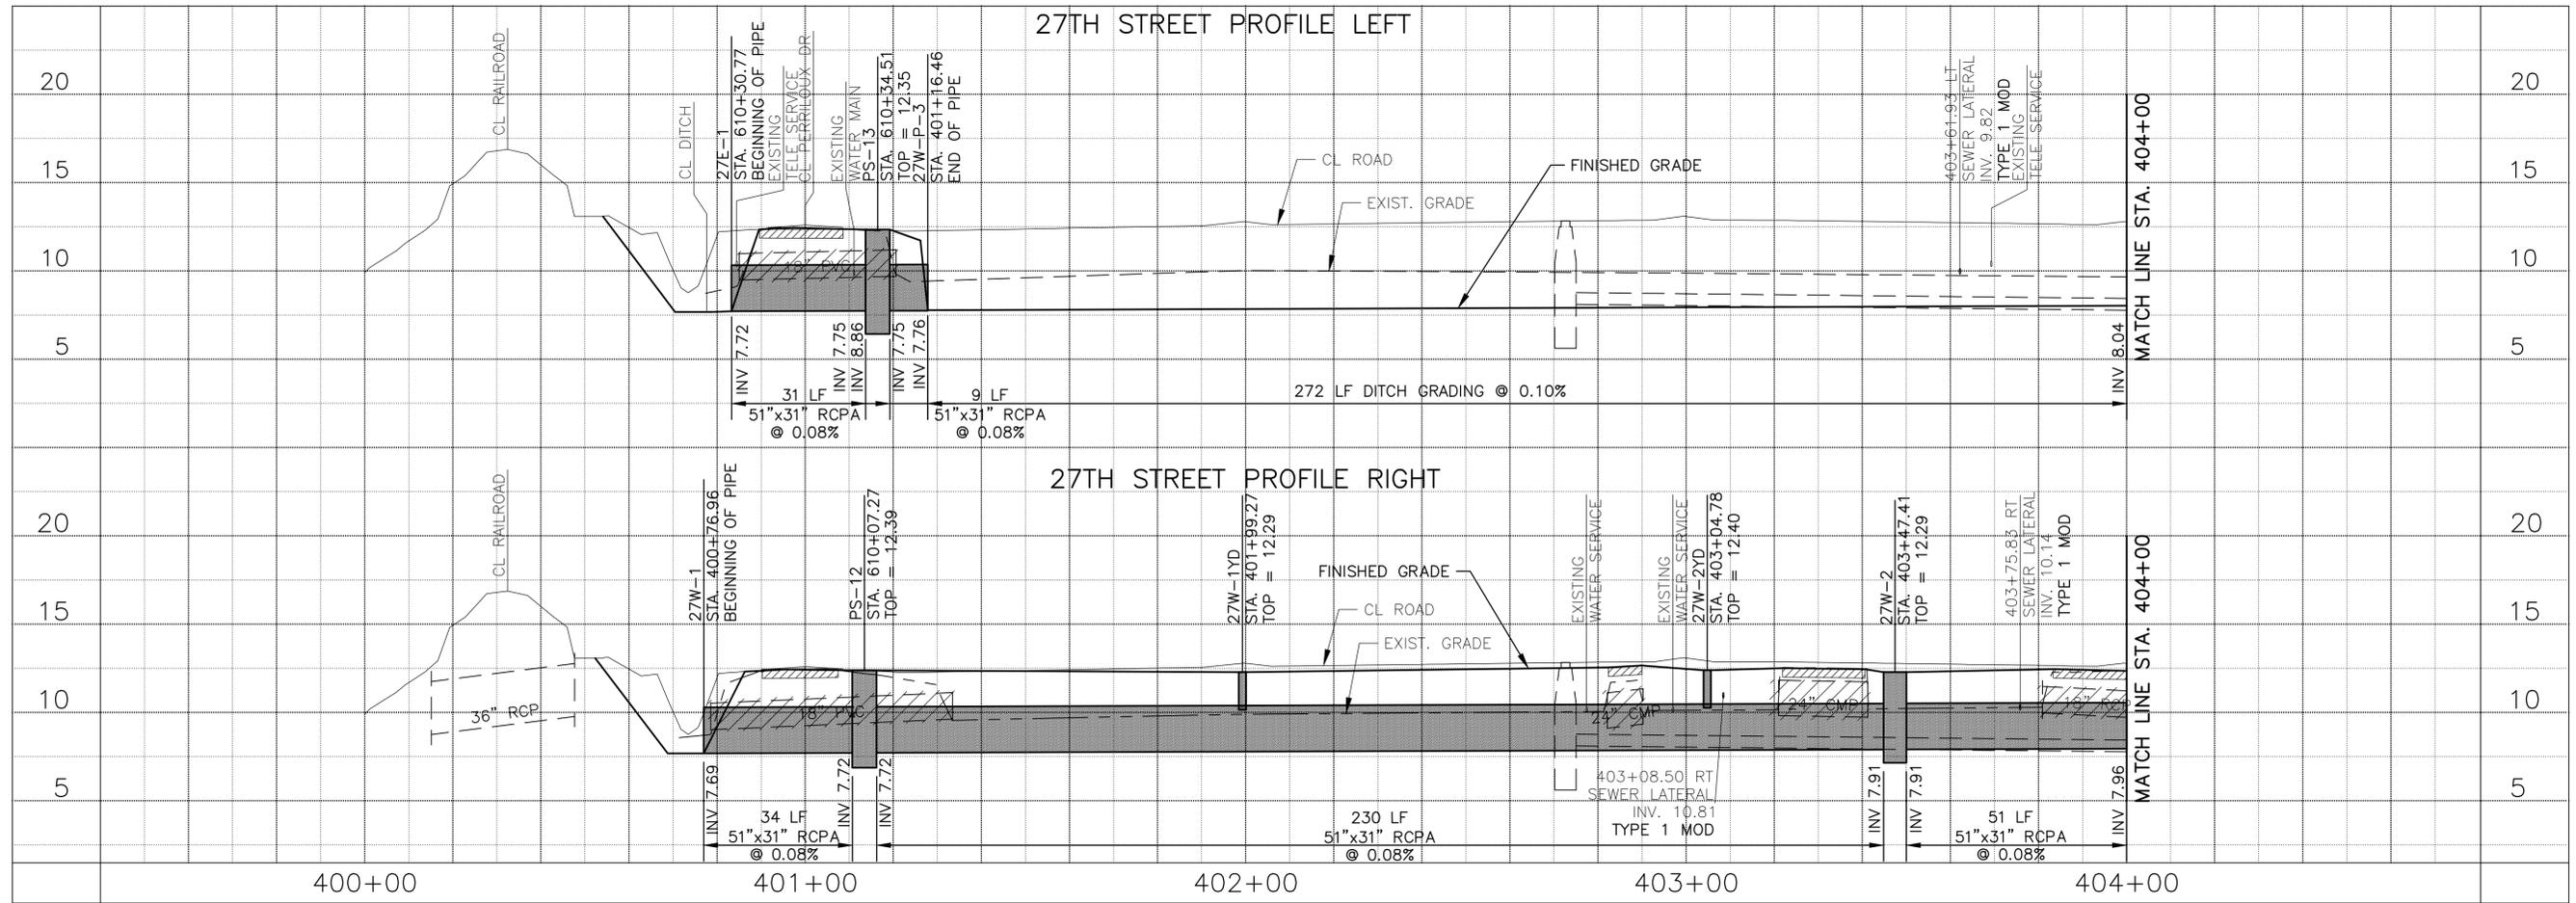


NO.	ADD.#/1	ADD.#/2	ADD.#/3	DATE

PROJECT NO.:	77084-00
CAD FILE:	C-116.DWG
ENGR./ARCH.:	MKP
DESIGN BY:	DMT
DRAWN BY:	DMB
CHECKED BY:	MKP
DATE:	03/23/2016

STA. 400+00 TO STA. 404+00
DRAWING NO. <b>C-116</b>
SHEET 26 OF 36


APR0177084-CADD/REV SHEETS 4/25/2016 11:01:52 AM

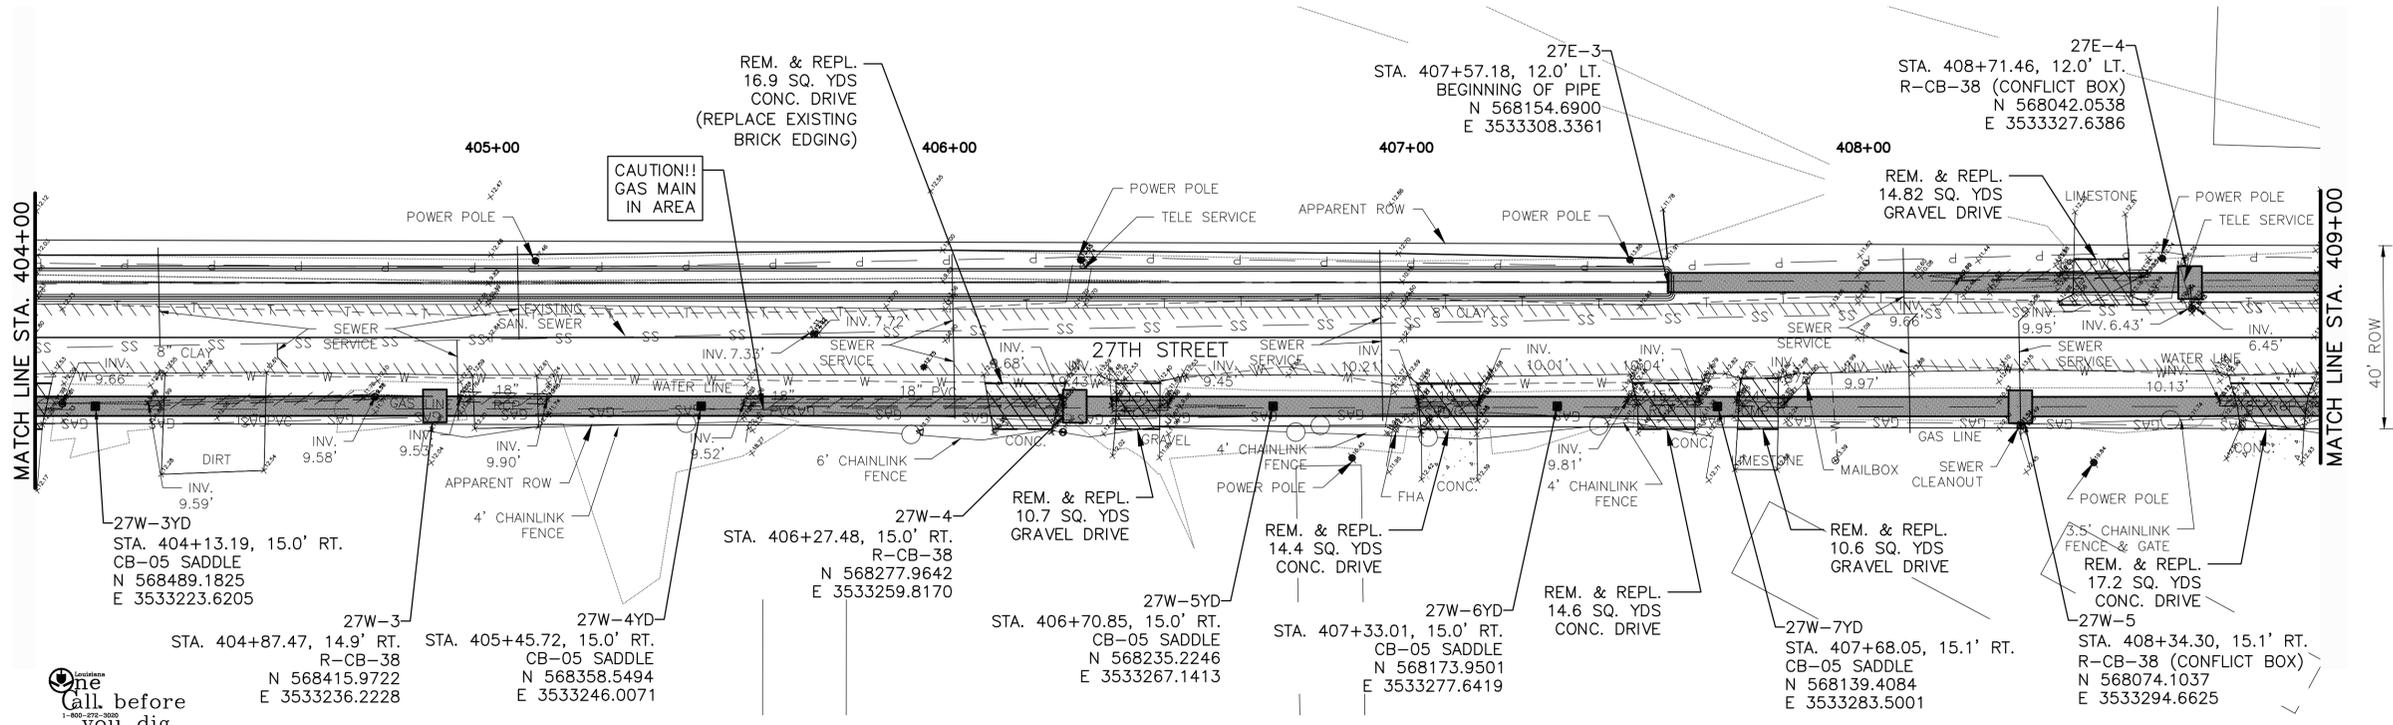

**Call before you dig.**  
1-800-4-A-DIG  
PRIOR TO WORK COMMENCEMENT, THE CONTRACTOR IS RESPONSIBLE FOR FINAL VERIFICATION OF THE LOCATION OF THE UTILITIES SHOWN ON THESE PLANS. THE CONTRACTOR SHALL CALL LOUISIANA ONE CALL (811 OR 800-272-3020) AND CITY PARISH DEPARTMENT OF PUBLIC WORKS TO THE UTILITIES LOCATED PRIOR TO CONSTRUCTION. THE CONTRACTOR IS RESPONSIBLE FOR COORDINATING WITH THE UTILITY COMPANIES FOR ALL AREAS OF CONSTRUCTION.



NOTE:  
CONTRACTOR TO EXPOSE AND MEASURE ALL UTILITY DEPTHS AND LOCATION PRIOR TO CONSTRUCTION.

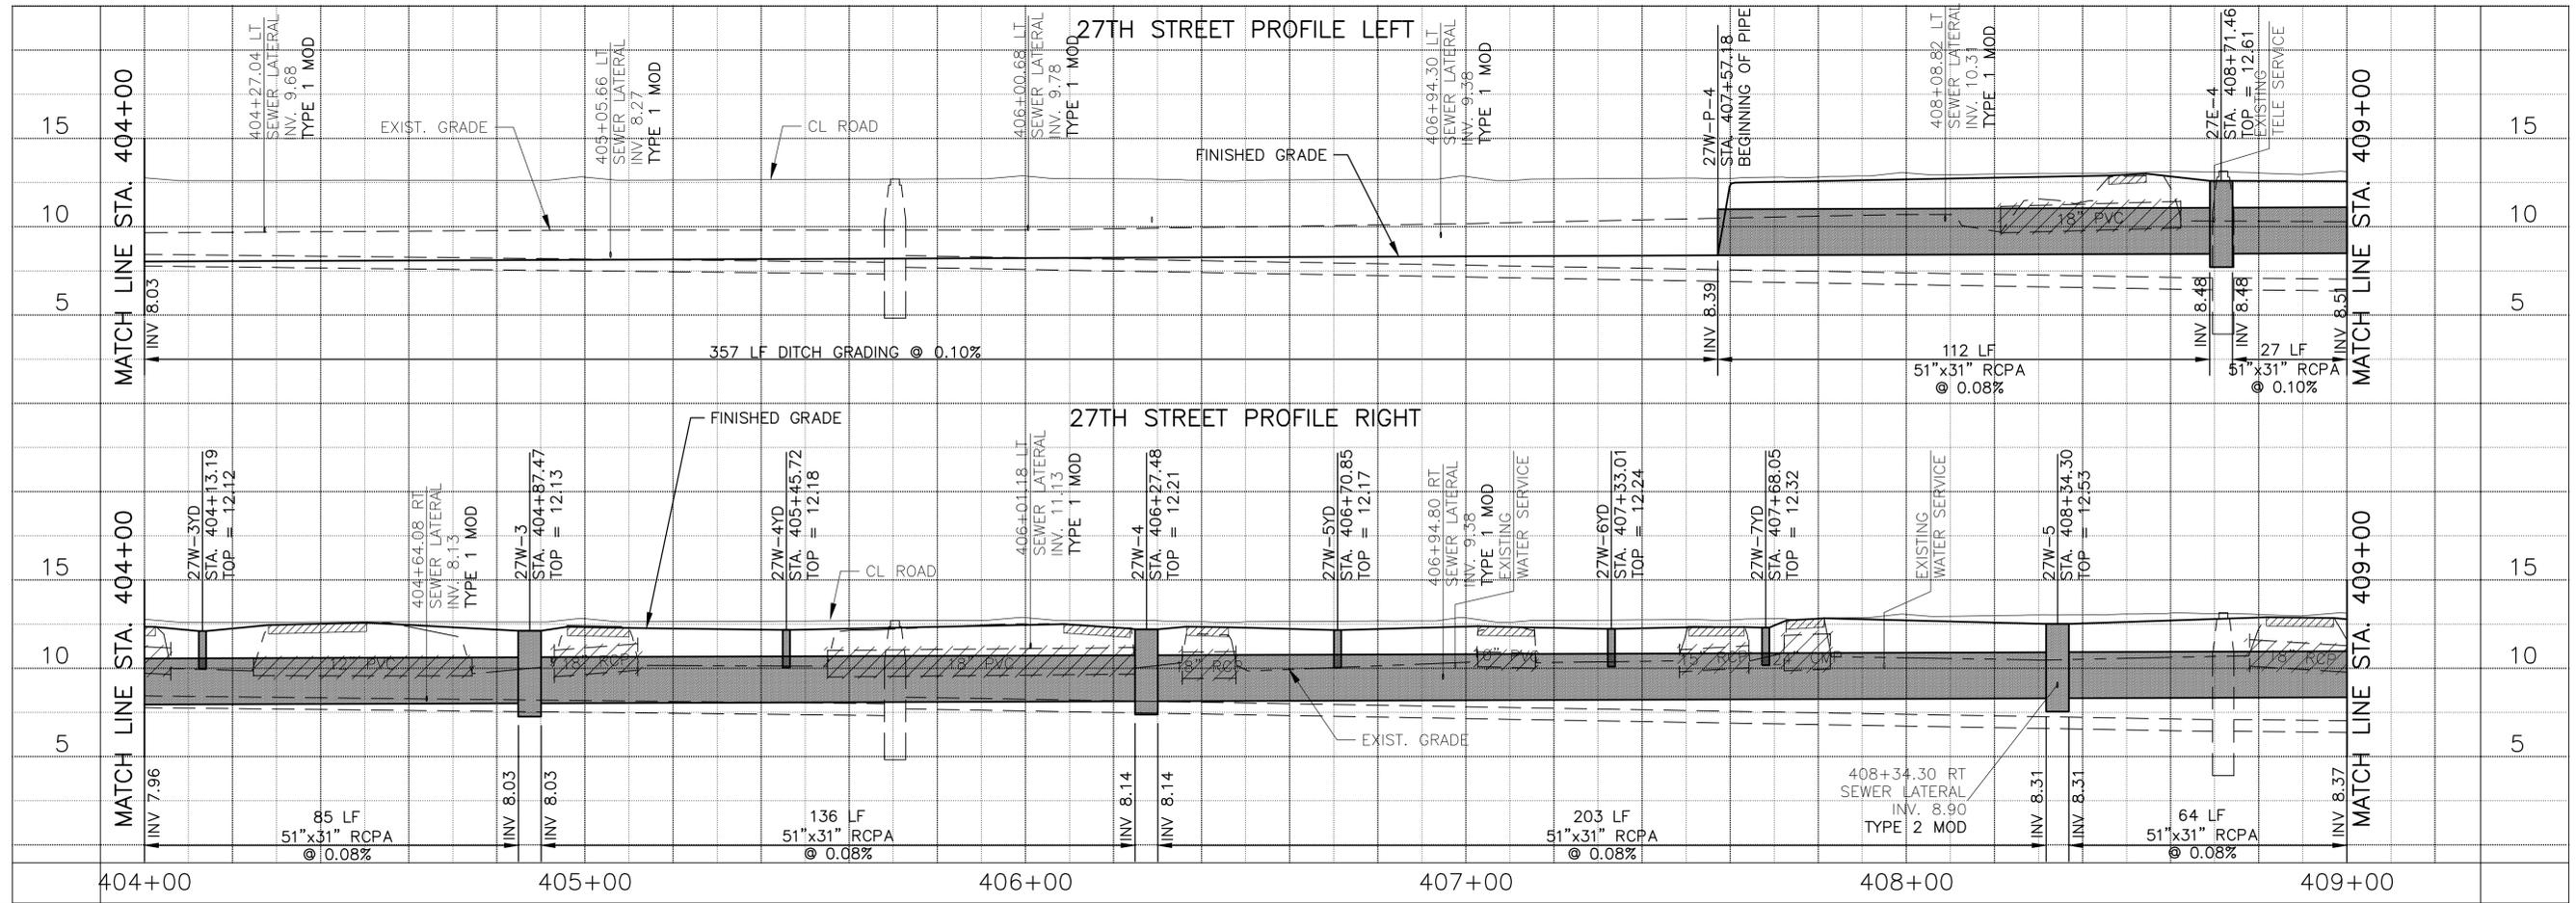

RESERVE DRAINAGE PROJECT  
PHASE III  
ST. JOHN THE BAPTIST PARISH

NO.	REVISION	DATE	BY	DMB	DATE

PROJECT NO.:	77084-00
CAD FILE:	C-117.DWG
ENGR./ARCH.:	MKP
DESIGN BY:	DMT
DRAWN BY:	DMB
CHECKED BY:	MKP
DATE:	03/23/2016


STA. 404+00  
TO  
STA. 409+00

NO.	REVISION	DATE	BY	DMB	DATE

PROJECT NO.:	77084-00
CAD FILE:	C-118.DWG
ENGR./ARCH.:	MKP
DESIGN BY:	DMT
DRAWN BY:	DMB
CHECKED BY:	MKP
DATE:	03/23/2016


STA. 409+00  
 TO  
 STA. 414+00

DRAWING NO.  
**C-118**  
 SHEET 28 OF 36

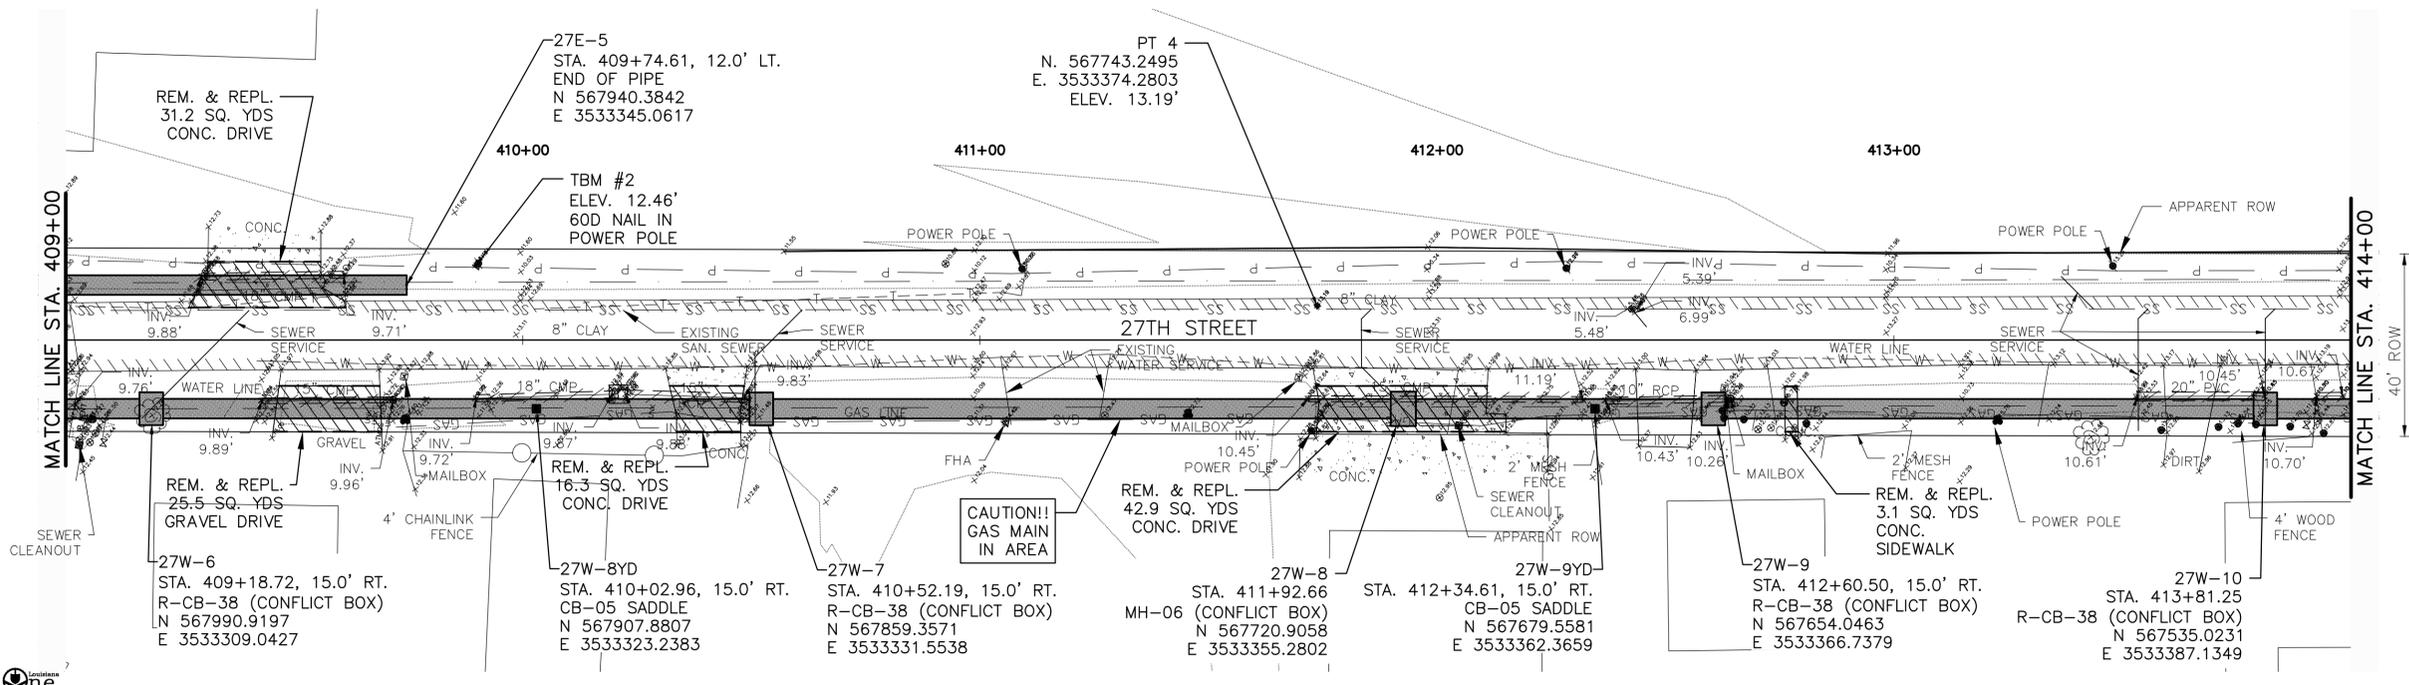


**One**  
 call before  
 you dig.


PRIOR TO WORK COMMENCEMENT, THE CONTRACTOR IS RESPONSIBLE FOR FINAL VERIFICATION OF THE LOCATION OF THE UTILITIES SHOWN ON THESE PLANS. THE CONTRACTOR SHALL CALL LOUISIANA ONE CALL (811 OR 800-272-3020) AND CITY PARISH DEPARTMENT OF PUBLIC WORKS TO THE UTILITIES LOCATED PRIOR TO CONSTRUCTION. THE CONTRACTOR IS RESPONSIBLE FOR COORDINATING WITH THE UTILITY COMPANIES FOR ALL AREAS OF CONSTRUCTION.

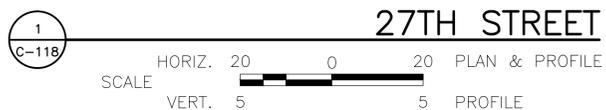

NOTE:  
 CONTRACTOR TO EXPOSE AND MEASURE ALL UTILITY DEPTHS AND LOCATION PRIOR TO CONSTRUCTION.

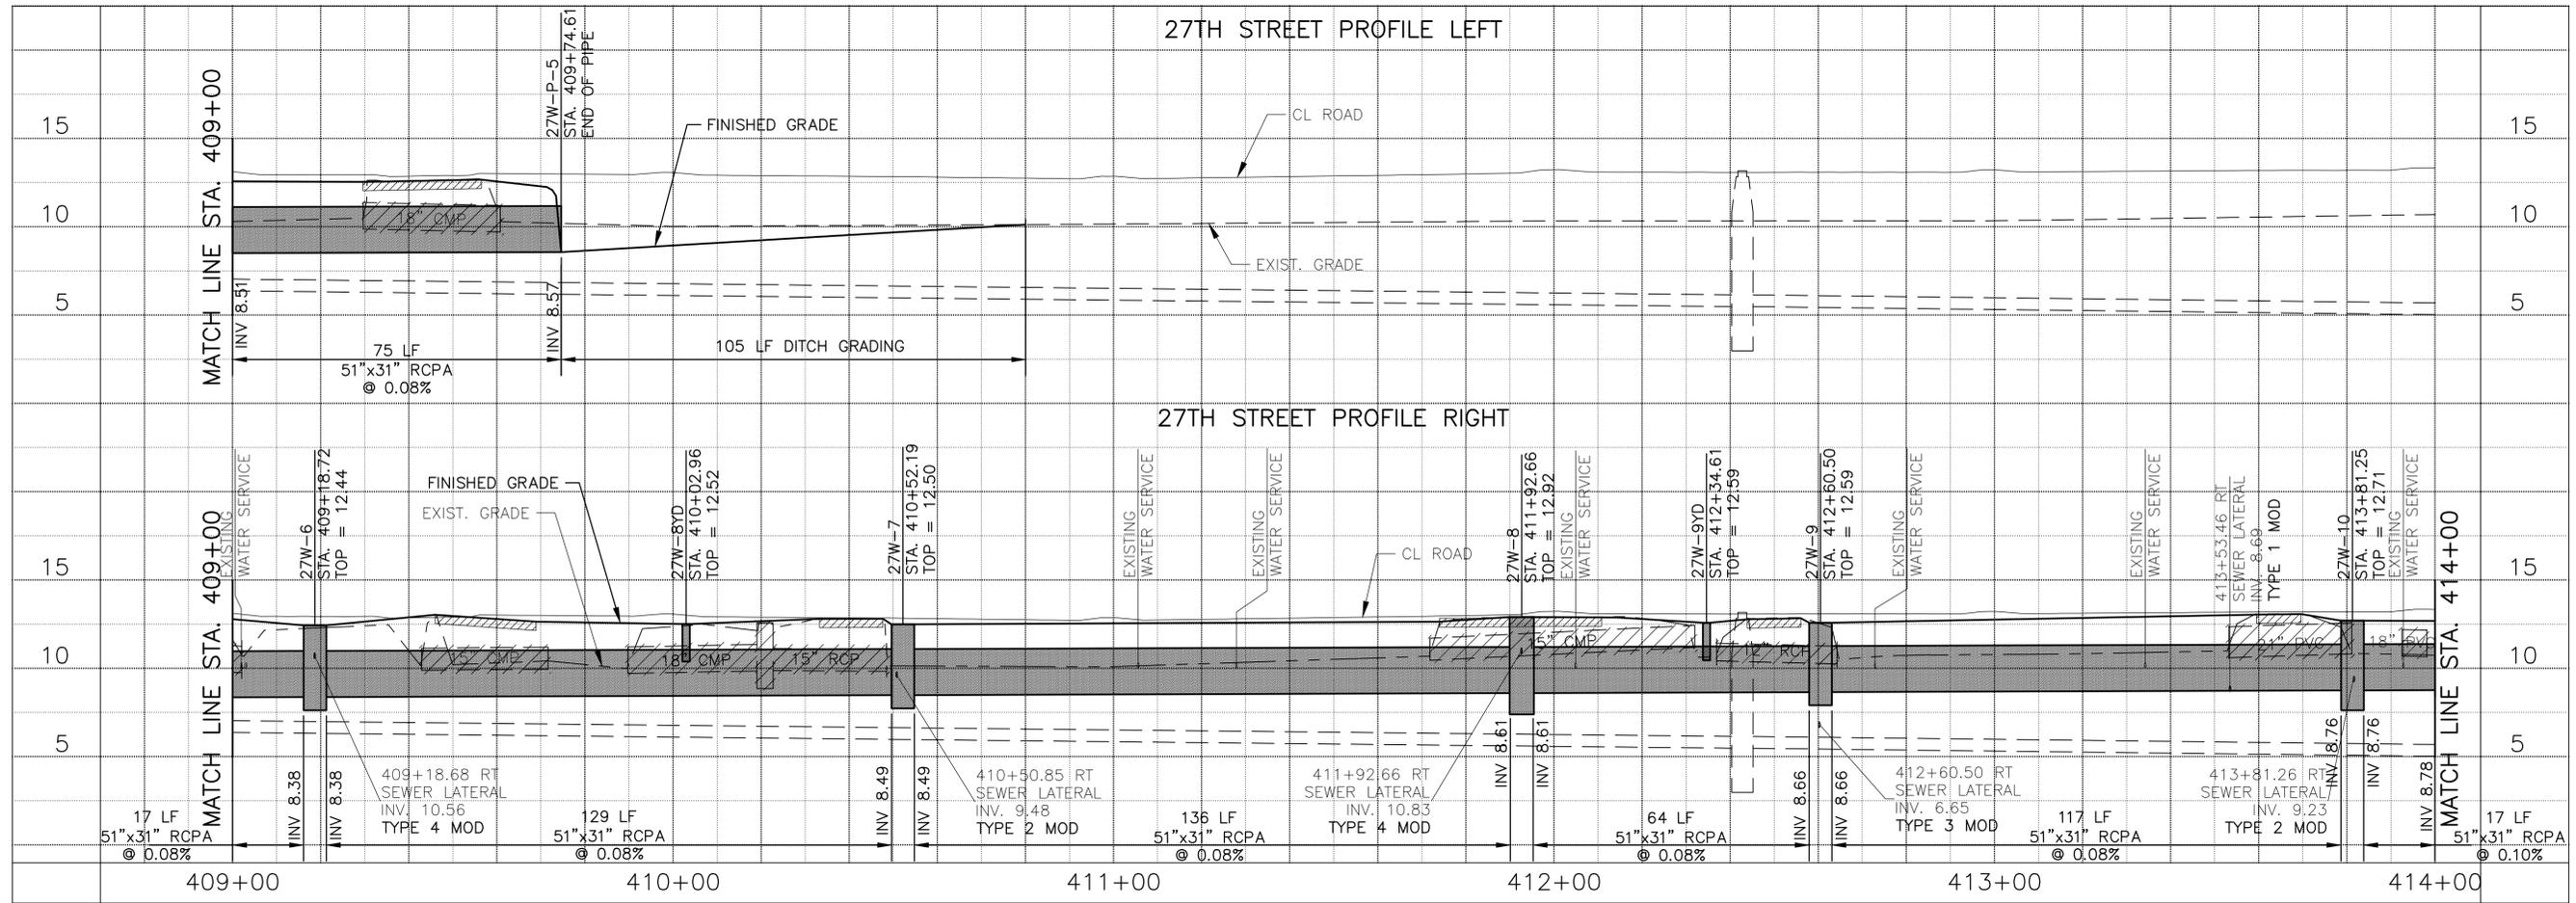

PROJECT NO. 77084-00/REV SHEETS 4/25/2016 11:04:33 AM

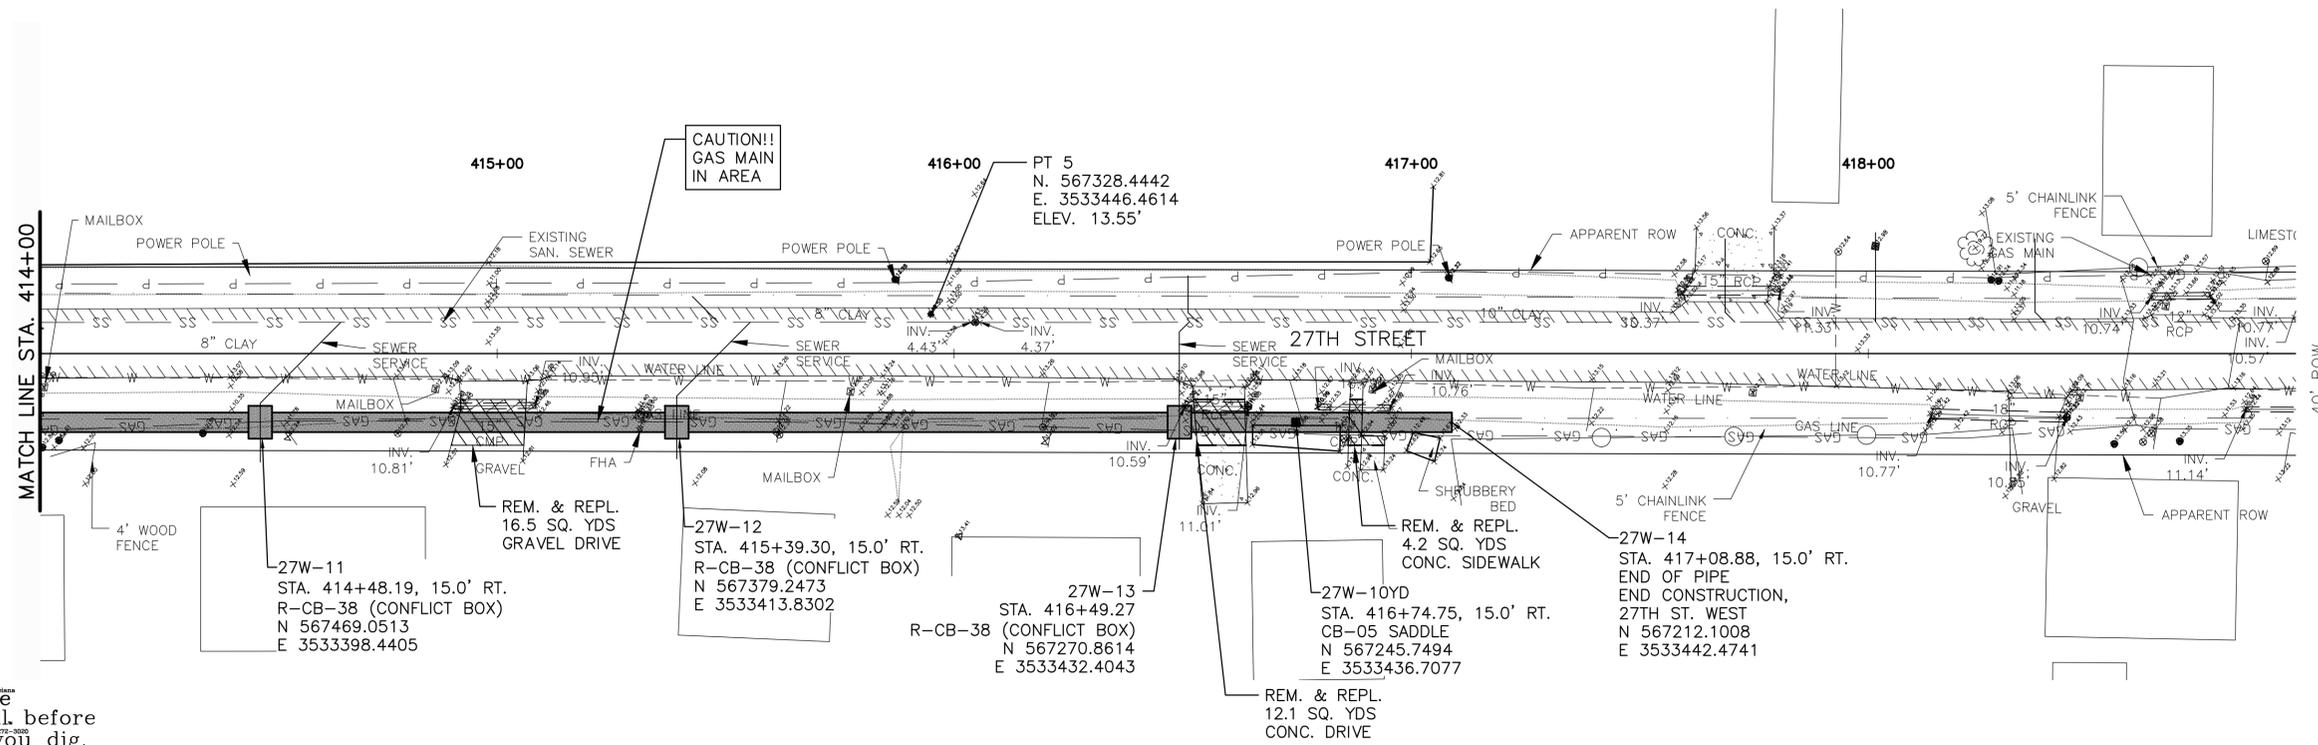


**Louisiana One**  
 Call before you dig.  
 1-800-368-8686

PRIOR TO WORK COMMENCEMENT, THE CONTRACTOR IS RESPONSIBLE FOR FINAL VERIFICATION OF THE LOCATION OF THE UTILITIES SHOWN ON THESE PLANS. THE CONTRACTOR SHALL CALL LOUISIANA ONE CALL (811 OR 800-368-8686) AND CITY PARISH DEPARTMENT OF PUBLIC WORKS TO THE UTILITIES LOCATED PRIOR TO CONSTRUCTION. THE CONTRACTOR IS RESPONSIBLE FOR COORDINATING WITH THE UTILITY COMPANIES FOR ALL AREAS OF CONSTRUCTION.



NOTE:  
 CONTRACTOR TO EXPOSE AND MEASURE ALL UTILITY DEPTHS AND LOCATION PRIOR TO CONSTRUCTION.

27TH STREET PROFILE LEFT

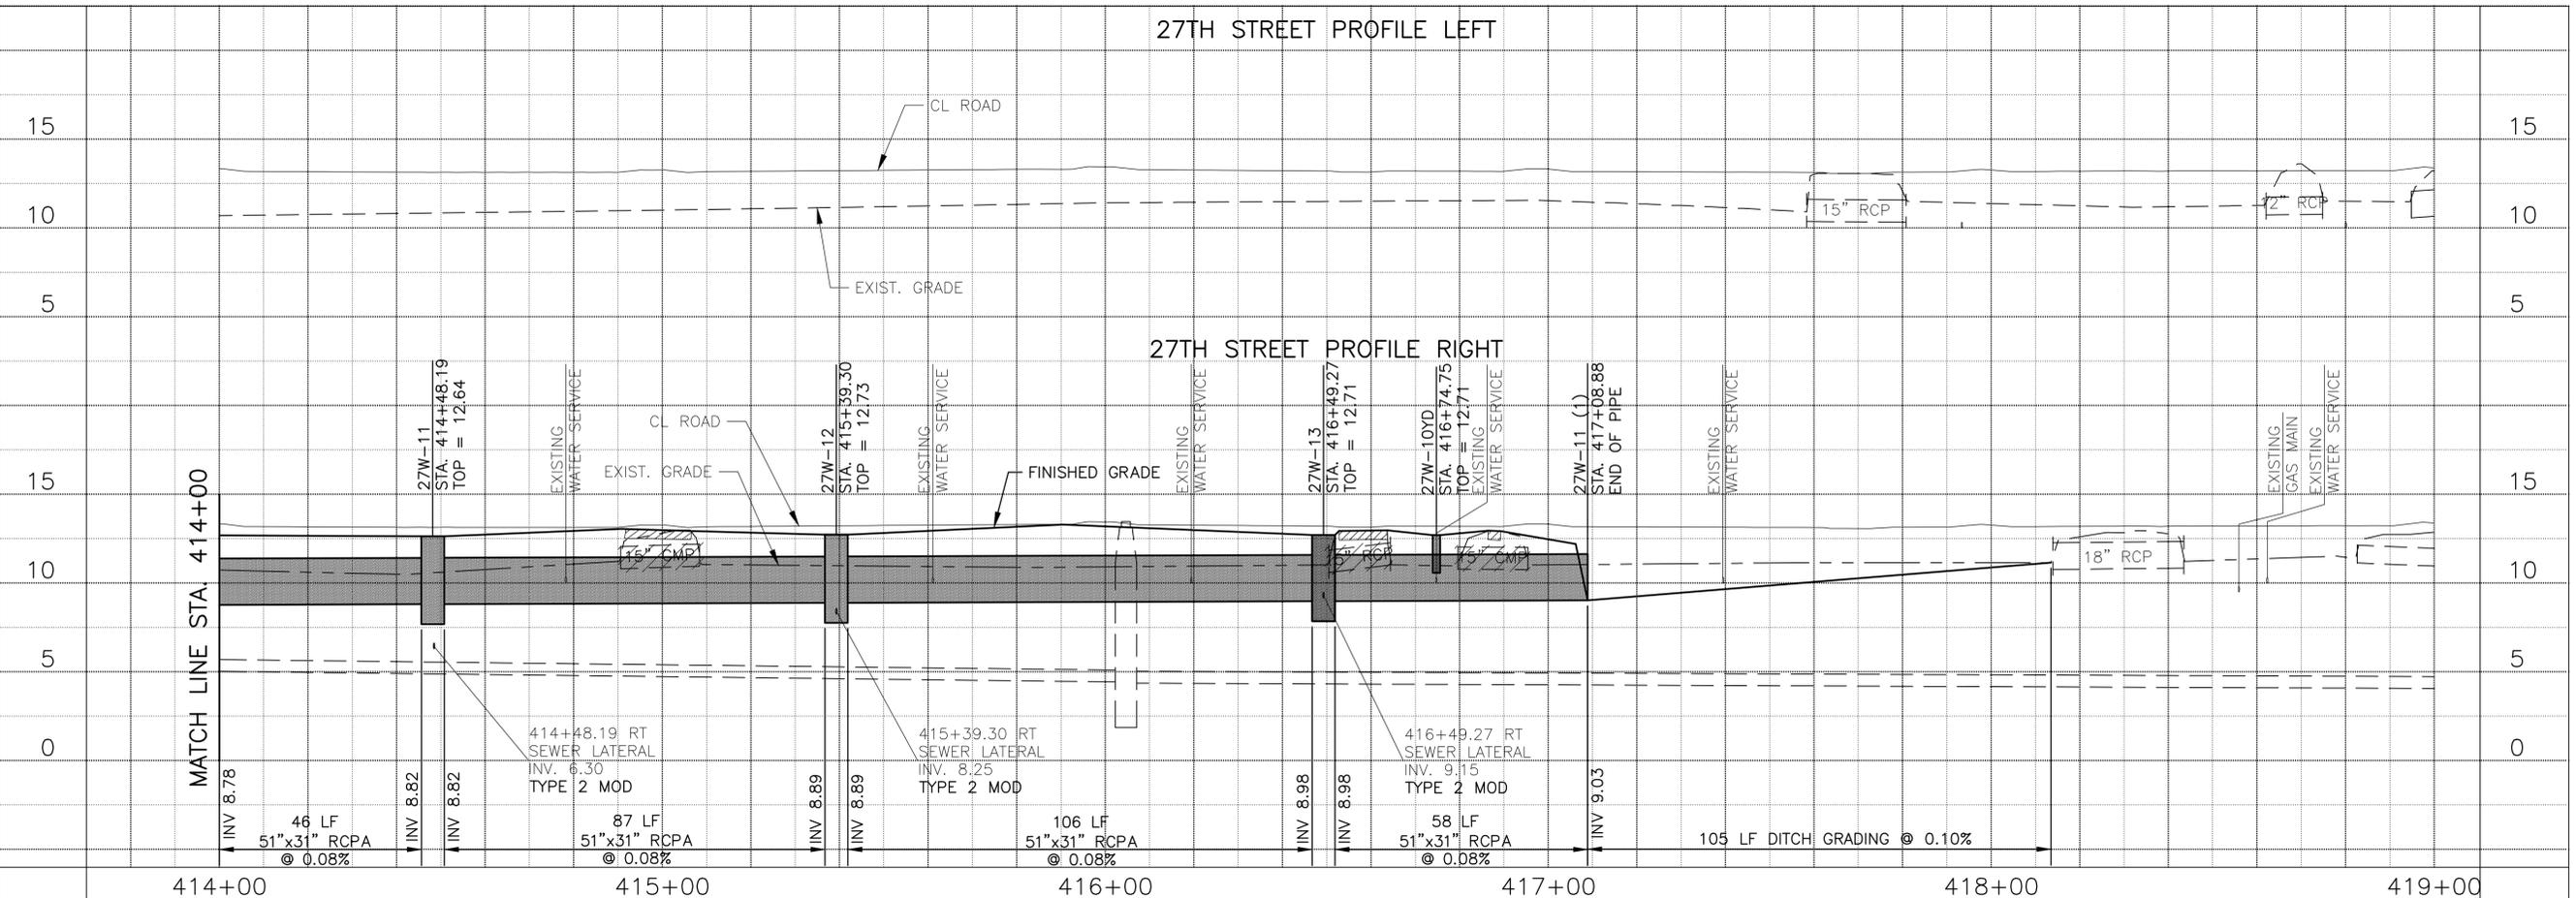

RESERVE DRAINAGE PROJECT  
 PHASE III  
 ST. JOHN THE BAPTIST PARISH

NO.	REVISION	DATE	BY	DMB	4/25/16

PROJECT NO.:	77084-00
CAD FILE:	C-119.DWG
ENGR./ARCH.:	MKP
DESIGN BY:	DMT
DRAWN BY:	DMB
CHECKED BY:	MKP
DATE:	03/23/2016

STA. 414+00  
 TO  
 STA. 417+08.88