

# ST. JOHN THE BAPTIST PARISH

## MAIN WASTEWATER PUMP STATION REHABILITATION

PEC PROJECT NO. 11161

JANUARY 2019

PARISH PRESIDENT:


MS. NATALIE ROBOTOM

PARISH COUNCIL:

MR. LARRY SORAPURU, JR.  
 MS. JACLYN HOTARD  
 MR. KURT BECNEL  
 MS. JULIA REMONDET  
 MR. LENNIX MADERE, JR.  
 MR. MARVIN PERRILLOUX  
 MR. MICHAEL P. WRIGHT  
 MR. LARRY SNYDER  
 MR. THOMAS MALIK

DISTRICT

DIVISION A  
 DIVISION B  
 1  
 2  
 3  
 4  
 5  
 6  
 7

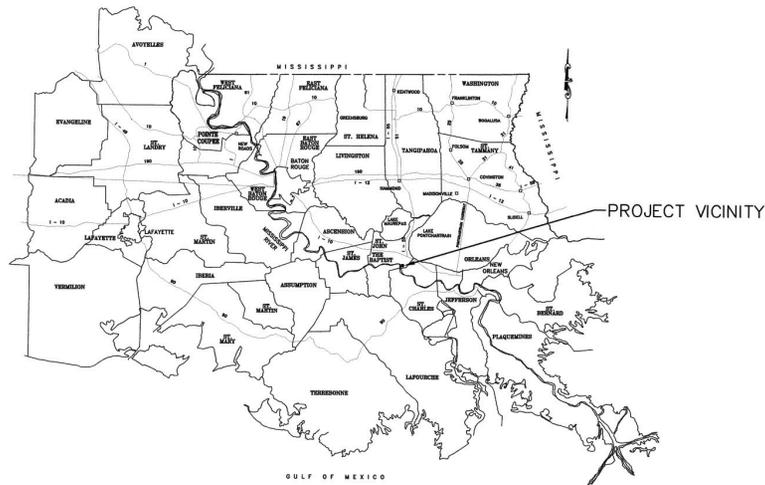

VICINITY MAP

**INDEX OF SHEETS**

SHEET NO.	DESCRIPTION
1	TITLE SHEET
2	EXISTING PUMP STATION SITE PLAN
3	DEMOLITION SITE PLAN AND PHOTOS
4	NEW SITE PLAN
5	NEW PIPING PLAN
6	NEW SUCTION PIPING PLAN
7	NEW DISCHARGE PIPING PLAN
8-9	NEW PIPING SECTIONS
10-12	MISCELLANEOUS DETAILS
E-1	ELECTRICAL DEMOLITION & NEW PUMP STATION SITE PLAN, & ELECTRICAL RISER DIAGRAM
E-2	ELECTRICAL DETAILS & PANEL SCHEDULES



*T.A. Arkol*  
 T.A. ARIKOL  
 La. Reg. No. 23244

**LEGEND:**


⊙	EXIST. SEWER MANHOLE
— S —	EXIST. GRAVITY SEWER
— FM —	EXIST. FORCE MAIN
— X —	EXIST. FENCE
— E —	EXIST. ELECTRICAL (ABOVE GROUND)
— OHE —	EXIST. ELECTRICAL (OVERHEAD)
—	APPARENT RIGHT-OF-WAY
⊕	POWER POLE
⊕	TBM
X 13.29	ELEVATION

SURVEY PROVIDED BY RIVERLANDS SURVEYING COMPANY  
 DRAWING NO. L1554\_MW02895  
 REV. NO. 2 DATED 5/24/17

**NOTES:**

1. **UTILITY WARNING**  
 The Contractor is advised that existing overhead and underground utilities such as (but not limited to) electrical lines and poles, telephone cable, gas lines, water lines, and sanitary sewers exist in the rights-of-way where the proposed improvements are to be installed, all in accordance with the provisions of R.S. 38:2223. It shall be the Contractor's responsibility to protect these existing utilities during the construction of the work to be installed under this Contract and any damage to the existing utilities caused by the negligent acts of the Contractor shall be repaired by the Contractor at his expense. The Contractor shall contact Louisiana One (1) Call (1-800-272-3020) a minimum of 48 hours prior to beginning construction in the work area.

2. PUMP STATION IS LOCATED IN FLOOD ZONE X.  
 (100 YEAR FLOOD ELEVATION = 9.5'; EXISTING AND PROPOSED ELEVATIONS = 14.0'±)

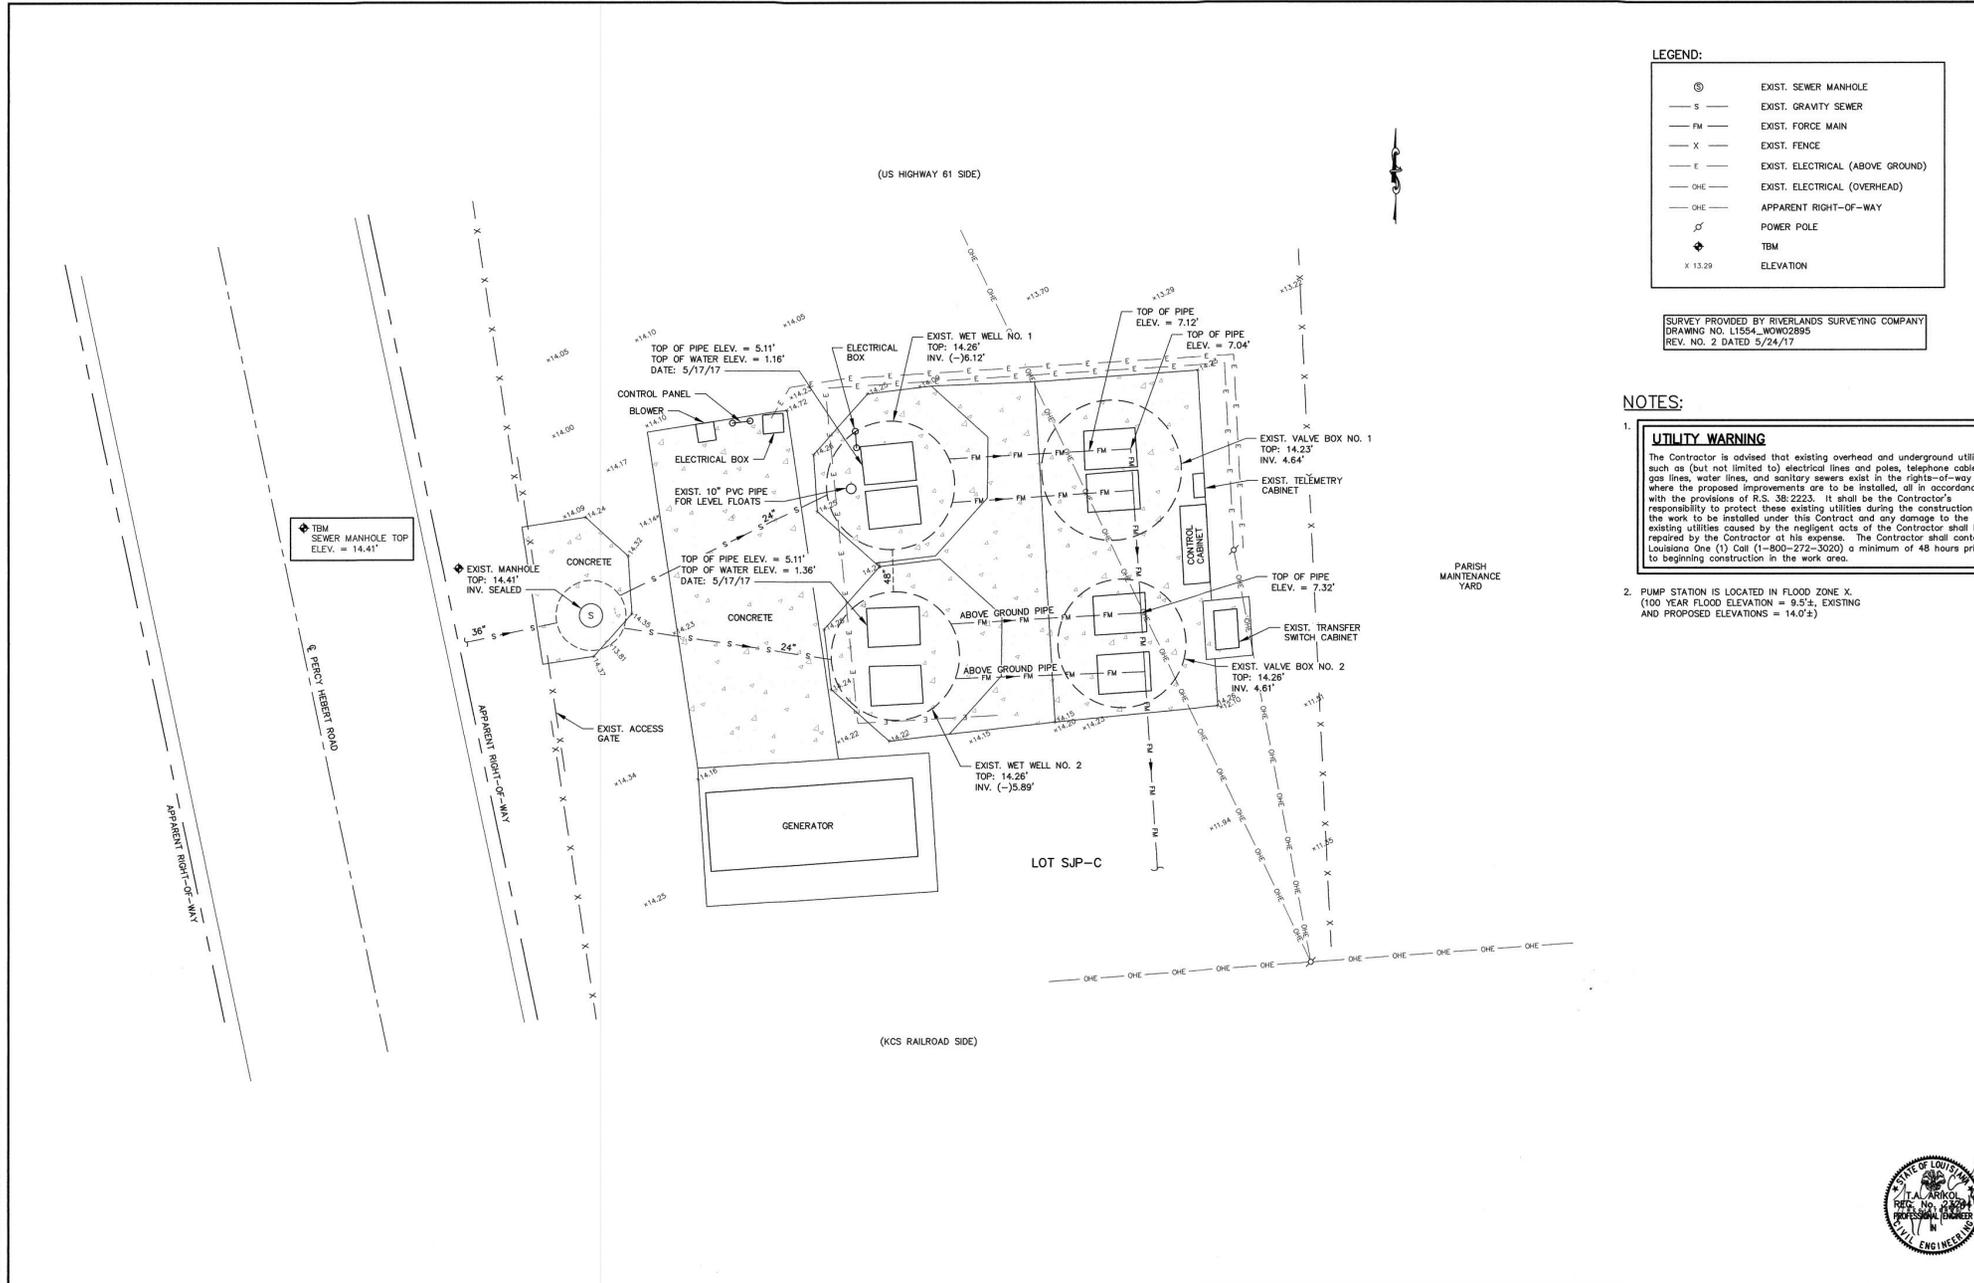

C:\Users\Owner\Documents\11161\_02.dwg Plot Date: 8/2/2017 10:52:00 AM Plot Scale: 1" = 5'



1/19	ISSUED FOR BID	TAA			
7/18	OWNER SUBMITTAL	TAA			
1/18	DHJ REVIEW	TAA			
DATE	REVISIONS	BY	DATE	REVISIONS	BY

**ST. JOHN THE BAPTIST PARISH, LOUISIANA**  
 OWNER

**MAIN WASTEWATER PUMP STATION REHABILITATION**  
 EXISTING PUMP STATION SITE PLAN

DESIGNED: TAA	SCALE: 1" = 5'
DRAWN: TLB	DATE: AUGUST 2017
CHECKED: BGH	APPROVED: BGH

**PEC PROFESSIONAL ENGINEERING CONSULTANTS CORPORATION**  
 7600 Innovation Park Dr. | Baton Rouge, LA 70802 | 225.769.2810

PROJECT NO. **11161**  
 SHEET NO. **2**









